


| MARK | QTY | SIZE | LENGTH | SKETCH | TYPE | A | B | C | D | E | F/R | G | H | K | J | O |
|------|-----|------|--------|--------|------|---|------|------|------|---|-----|---|---|---|---|---|
| 501 | 5 | 10 | 17 | 1 | 1 | 1 | 1-0 | 8-8 | | | | | | | | |
| 502 | 5 | 5 | 4 | 4 | 4 | 4 | 2-6 | 2-4 | | | | | | | | |
| 503 | 5 | 5 | 2 | 2 | 2 | 2 | 1-5 | 2-6 | | | | | | | | |
| 504 | 5 | 5 | 6 | 6 | 6 | 6 | 8-4 | | | | | | | | | |
| 505 | 5 | 5 | 5 | 5 | 5 | 5 | 0-8 | 1-9 | | | | | | | | |
| 506 | 5 | 5 | 5 | 5 | 5 | 5 | 9-0 | | | | | | | | | |
| 507 | 5 | 5 | 5 | 5 | 5 | 5 | 1-10 | 7-4 | | | | | | | | |
| 508 | 5 | 5 | 5 | 5 | 5 | 5 | 1-0 | 16-0 | | | | | | | | |
| 509 | 5 | 5 | 5 | 5 | 5 | 5 | 2-6 | 1-2 | 2-6 | | | | | | | |
| 510 | 5 | 5 | 5 | 5 | 5 | 5 | 2-3 | 2-3 | | | | | | | | |
| 511 | 5 | 5 | 5 | 5 | 5 | 5 | 1-0 | 2-3 | | | | | | | | |
| 512 | 5 | 5 | 5 | 5 | 5 | 5 | 2-3 | 2-3 | | | | | | | | |
| 513 | 5 | 5 | 5 | 5 | 5 | 5 | 2-3 | 1-0 | | | | | | | | |
| 514 | 5 | 5 | 5 | 5 | 5 | 5 | 2-0 | 2-0 | | | | | | | | |
| 515 | 5 | 5 | 5 | 5 | 5 | 5 | 0-10 | 2-0 | | | | | | | | |
| 517 | 5 | 5 | 5 | 5 | 5 | 5 | 2-0 | 2-0 | | | | | | | | |
| 518 | 5 | 5 | 5 | 5 | 5 | 5 | 2-0 | 0-10 | 0-32 | | | | | | | |
| 519 | 5 | 5 | 5 | 5 | 5 | 5 | 1-8 | 1-8 | 1-8 | | | | | | | |
| 520 | 5 | 5 | 5 | 5 | 5 | 5 | 1-8 | 1-8 | 1-8 | | | | | | | |

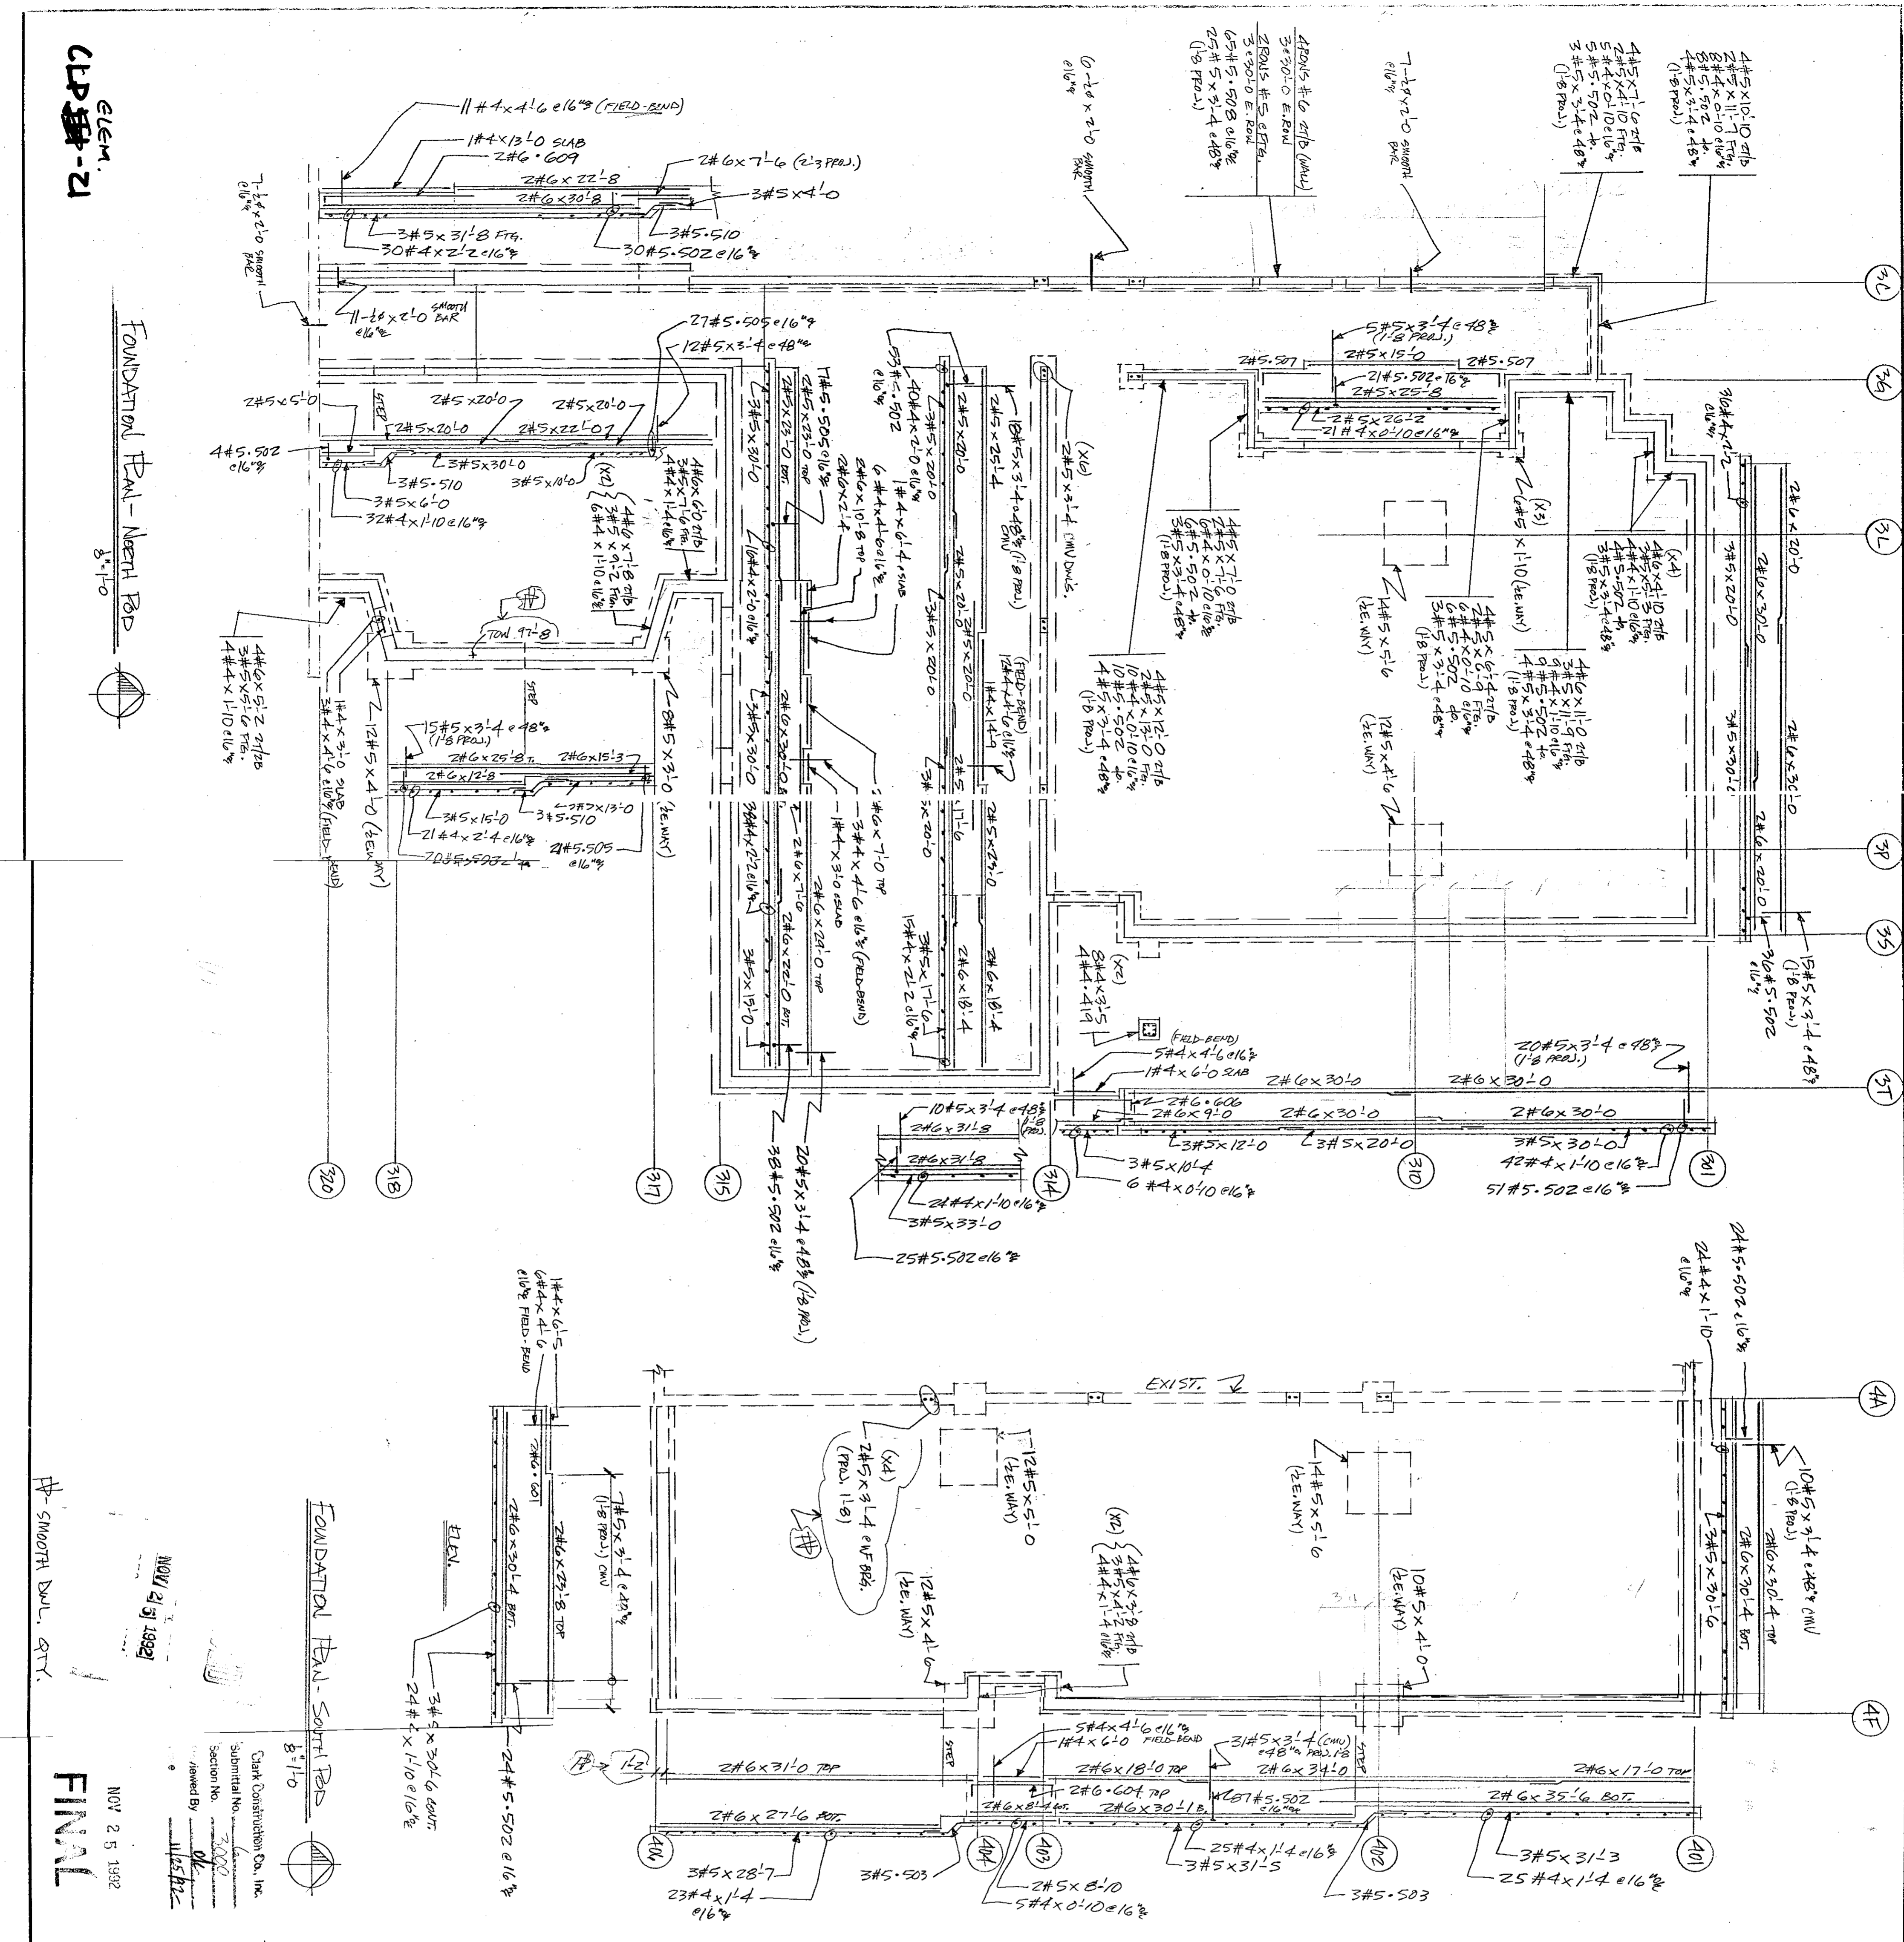

| LWP SCHEDULE | |
|--------------|------|
| #3 | 1-6 |
| #4 | 2-0 |
| #5 | 2-3 |
| #6 | 2-18 |
| #7 | 2-0 |
| #8 | 3-0 |
| #9 | 3-5 |

Legend:
 O.F. - OUTSIDE FACE
 I.F. - INSIDE FACE
 E.F. - EACH FACE
 HORIZ. - HORIZONTAL
 VERT. - VERTICAL
 D.W.L.S. - DWELLS
 FTG. - FOOTING
 ELEV. - ELEVATION
 E.W. - EACH WAY
 T.O.F. - TOP OF FOOTING
 B.O.F. - BOTTOM OF FOOTING
 T.O.W. - TOP OF WALL
 B.O.W. - BOTTOM OF WALL
 GRD. BM. - GRADE BEAM
 M. - MARK
 M.S. - MASONRY
 DIA. - DIAGONAL
 COL. - COLUMN
 PROJ. - PROJECTION
 T.B.B. - TOP & BOTTOM
 % - ON CENTER
 @ - AT EACH

DATE: NOV 25 1992
 DRAWN: DTAE/M
 CHECKED: 11/23/92
 REVISIONS: 859

NO. DATE
 ISSUED FOR

AREA CODE 800 371-9899
 5700 GALEM ST.
DRICO
 DENVER, COLO. 80229

LA PORTE
 LA PORTE CO.
 FOUND. PLAN - NORTH PAD
 FOUND. PLAN - SOUTH PAD

ARCHITECT: RB+B AIA
 CONTRACTOR: CLARK DAVST.
 DATE: 11/23/92
 JOB NO.: 859
 DRAWING: PI

FINAL
 NOV 25 1992
 NOV 25 1992

RUSSELL M. MILLER, CONSULTING ENGINEERS
 NOV 25 1992

ELEM. - 21
 FOUNDATION PLAN - NORTH PAD
 8'-1-0"

FOUNDATION PLAN - SOUTH PAD
 8'-1-0"

NOV 25 1992
 NOV 25 1992

SMOOTH WALL. QTY.