

KEYED NOTES

- 1 SINGLE-PLY ROOFING, SEE SPEC.
- 2 NOT USED
- 3 NOT USED
- 4 PARAPET WALL EXTENSION OR ADDITION, SEE ELEVATIONS 4 SPECIFICATIONS FOR ADDITIONAL DETAIL.
- 5 CONDUIT FOR HEAD & DOWNSPOUT, SEE ELEVATIONS, SECTIONS 4 SPECIFICATIONS.
- 6 PROVIDE GUTTER & DOWNSPOUT AT EXIST. ROOF EDGE
- 7 PROVIDE SNOW GUARDS AS REQ'D
- 8 PROVIDE TRAFFIC PADS WHERE REQ'D FOR ACCESS TO MECH. EQUIPMENT
- 9 CRYSTALLITE, 3850 SKYLIGHT, SERIES 5842, ACRYLIC TRIPLE DOME W/ 40" CURB, WHITE ACRYLIC, U-VALUE = .30, SHGC VALUE = .41



**EXPANSION & REMODEL FOR...
LITHIA HONDA OF BEND
2225 NE HIGHWAY 20
BEND, OREGON**

**NEAL HUSTON
& ASSOCIATES
ARCHITECTS INC.**



520 SW Powerhouse Dr.
Suite 521
Bend, Oregon 97702
541.389.0991
FAX 541.389.1344
info@nealhuston.com
www.nealhuston.com


Copyright © 2012 by
Neal Huston & Associates Architects Inc.

REVISIONS	
DATE	DESCRIPTION
4/26/13	CITY CORRECTIONS
5/15/13	ADDENDUM #1
5/15/13	CITY CORRECTIONS
8/27/13	EXPRESS SERV. ADDTN.
5	
6	

DRAWINGS:
ROOF PLAN

PROJECT #: 1116
CAD FILE: 1116rpl5
SCALE: 1/8" = 1'-0"
DATE: 11/16/2012
DRAWN BY: CK

A2.5

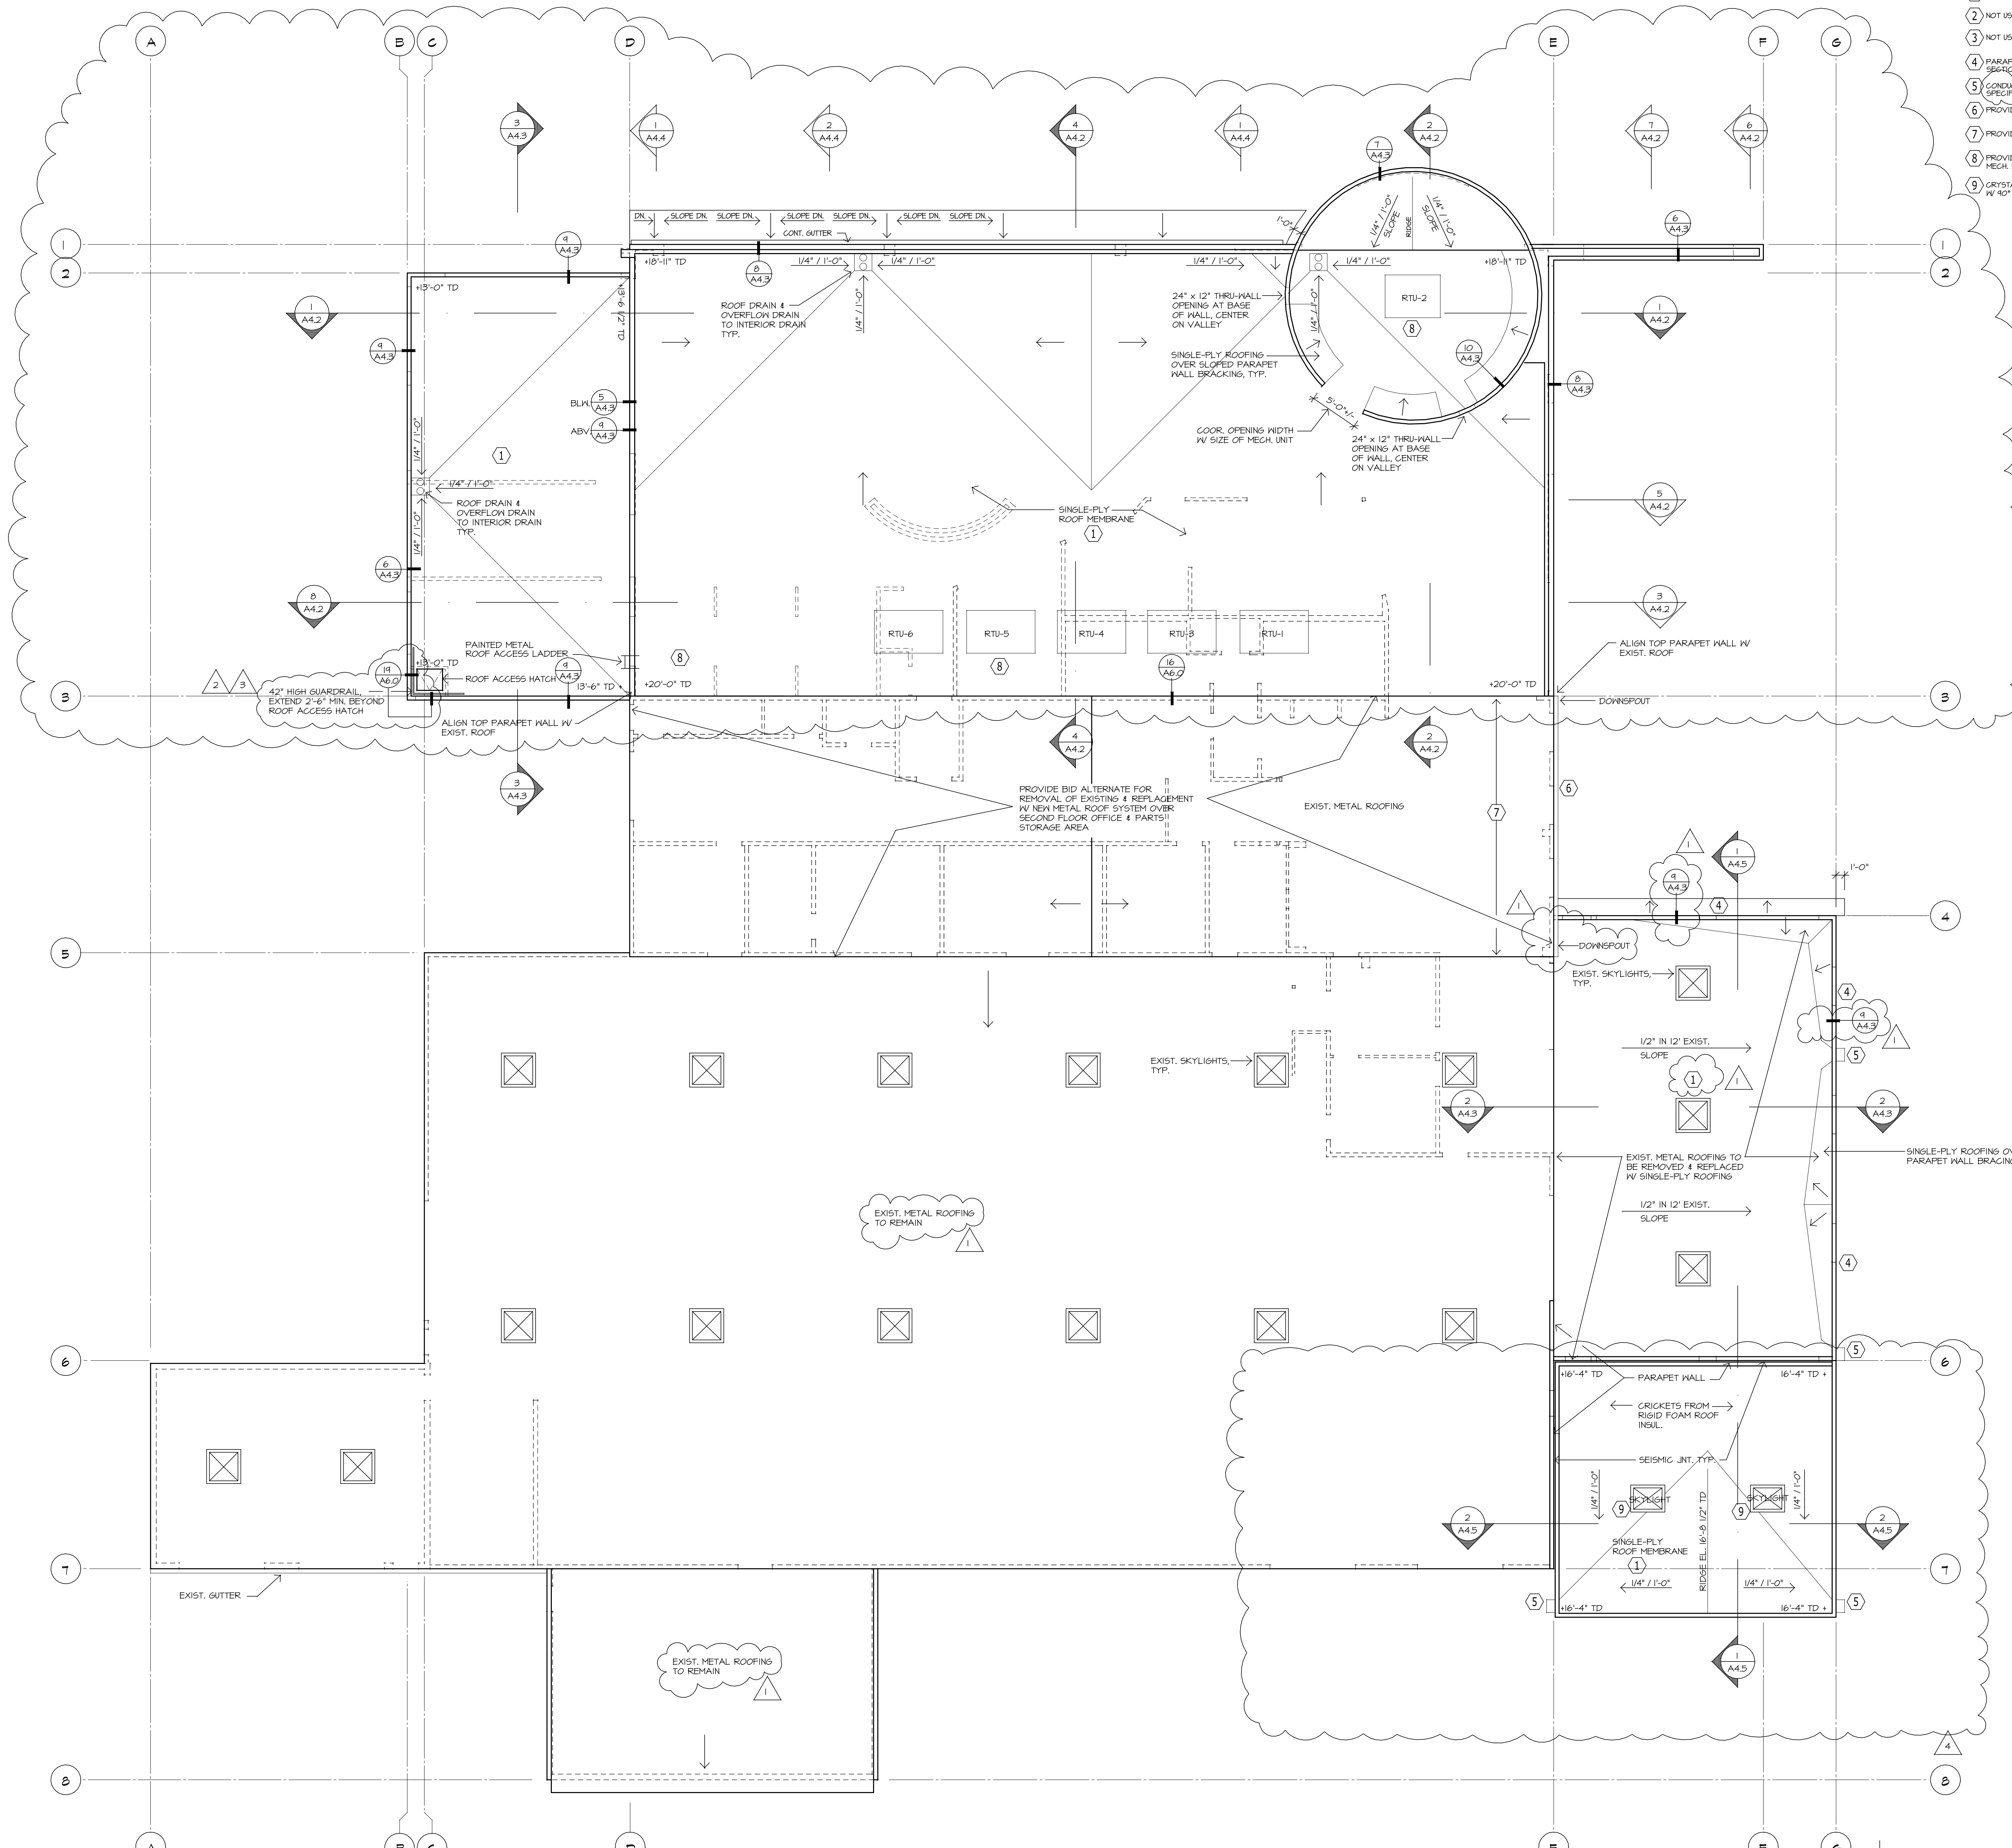

ROOF PLAN

CONSTRUCTION SET:
06/11/13