


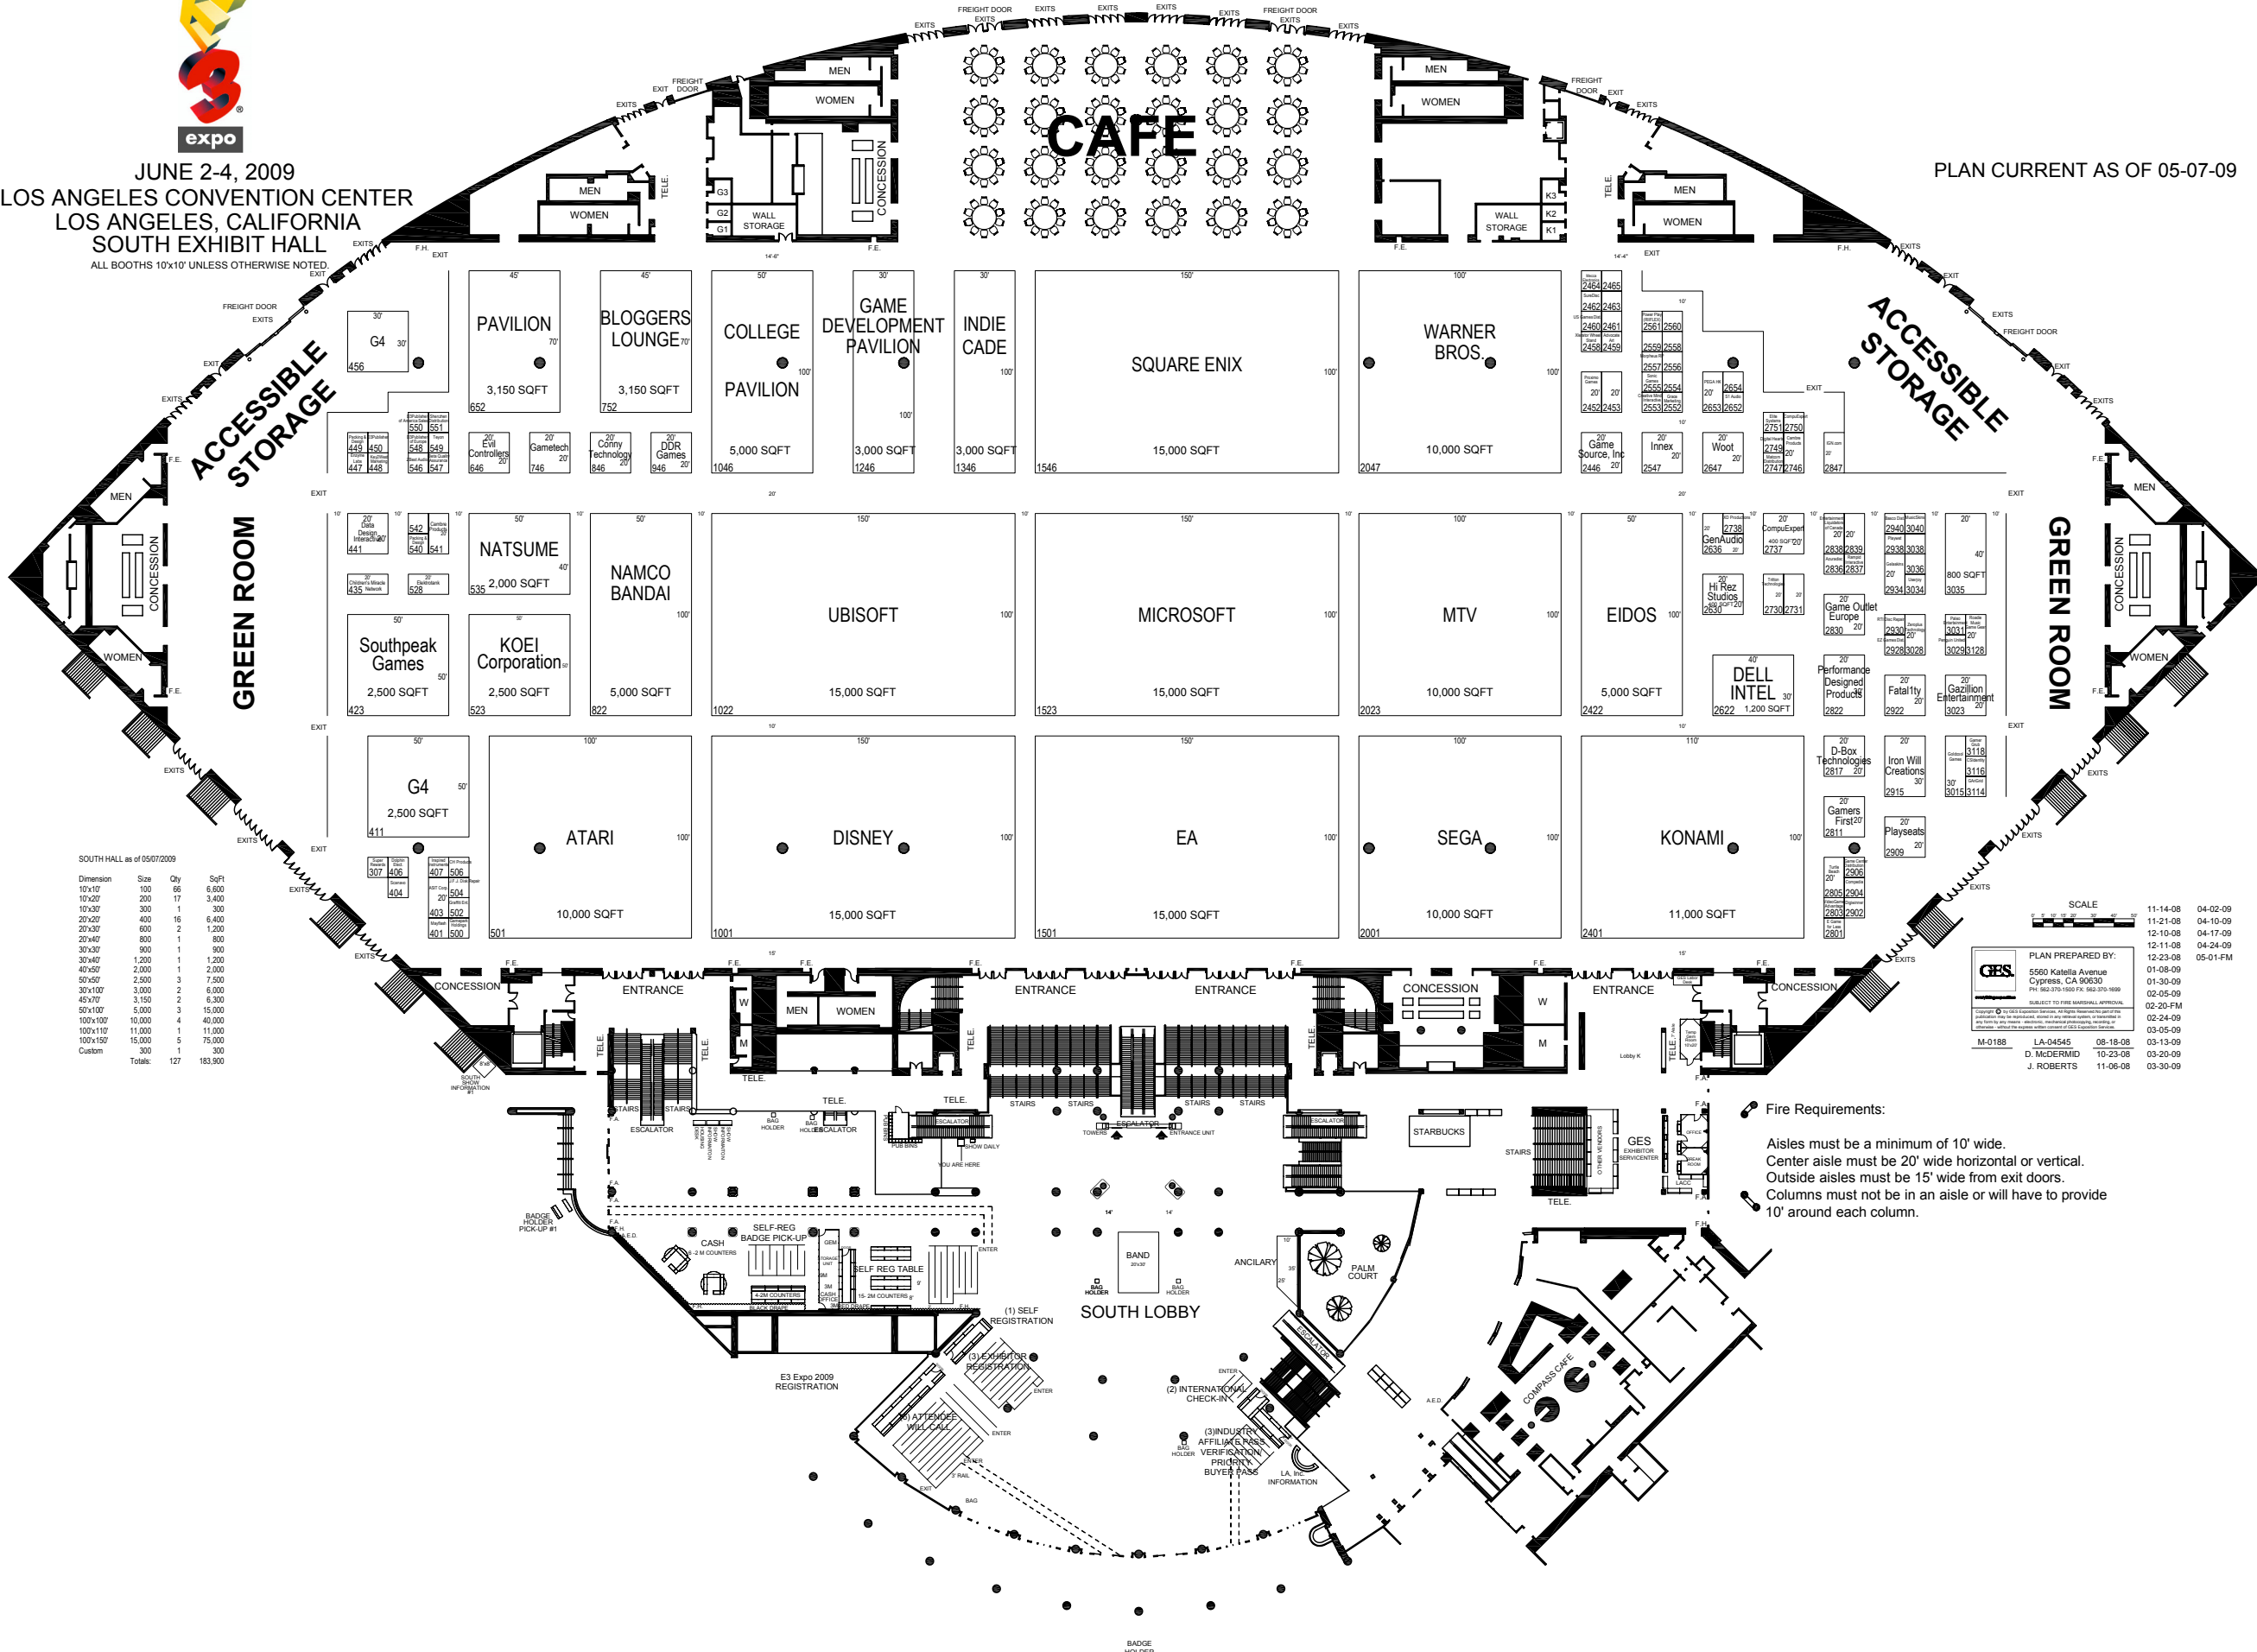

JUNE 2-4, 2009
 LOS ANGELES CONVENTION CENTER
 LOS ANGELES, CALIFORNIA
 SOUTH EXHIBIT HALL

PLAN CURRENT AS OF 05-07-09

ALL BOOTHS 10'x10' UNLESS OTHERWISE NOTED



SOUTH HALL as of 05/07/2009

Dimension	Size	Qty	SqFt
10'x10'	100	86	6,500
10'x20'	200	17	3,400
10'x30'	300	1	300
20'x20'	400	16	6,400
20'x30'	600	2	1,200
20'x40'	800	1	800
30'x20'	600	1	600
30'x30'	900	1	900
30'x40'	1,200	1	1,200
40'x50'	2,000	1	2,000
50'x50'	2,500	3	7,500
30'x100'	3,000	2	6,000
40'x70'	3,150	2	6,300
50'x100'	5,000	3	15,000
100'x100'	10,000	4	40,000
100'x150'	15,000	1	11,000
100'x150'	15,000	5	75,000
Custom	300	1	300
Totals:	127		183,900

SCALE

DATE	BY
11-14-08	04-02-09
11-21-08	04-10-09
12-10-08	04-17-09
12-11-08	04-24-09
12-23-08	05-01-FM
01-08-09	
01-30-09	
02-05-09	
02-20-FM	
02-24-09	
03-05-09	
03-13-09	
03-20-09	
03-30-09	

PLAN PREPARED BY:
GES
 5560 Katella Avenue
 Cypress, CA 90630
 PH: 800-370-1000 / FX: 800-270-1688

SUBJECT TO FIRE MARSHAL APPROVAL

M-0188 LA-04545 08-18-08
 D. McDERMID 10-23-08
 J. ROBERTS 11-06-08

Fire Requirements:
 Aisles must be a minimum of 10' wide.
 Center aisle must be 20' wide horizontal or vertical.
 Outside aisles must be 15' wide from exit doors.
 Columns must not be in an aisle or will have to provide 10' around each column.

BADGE HOLDER PICK-UP #2 OF3 AREA