
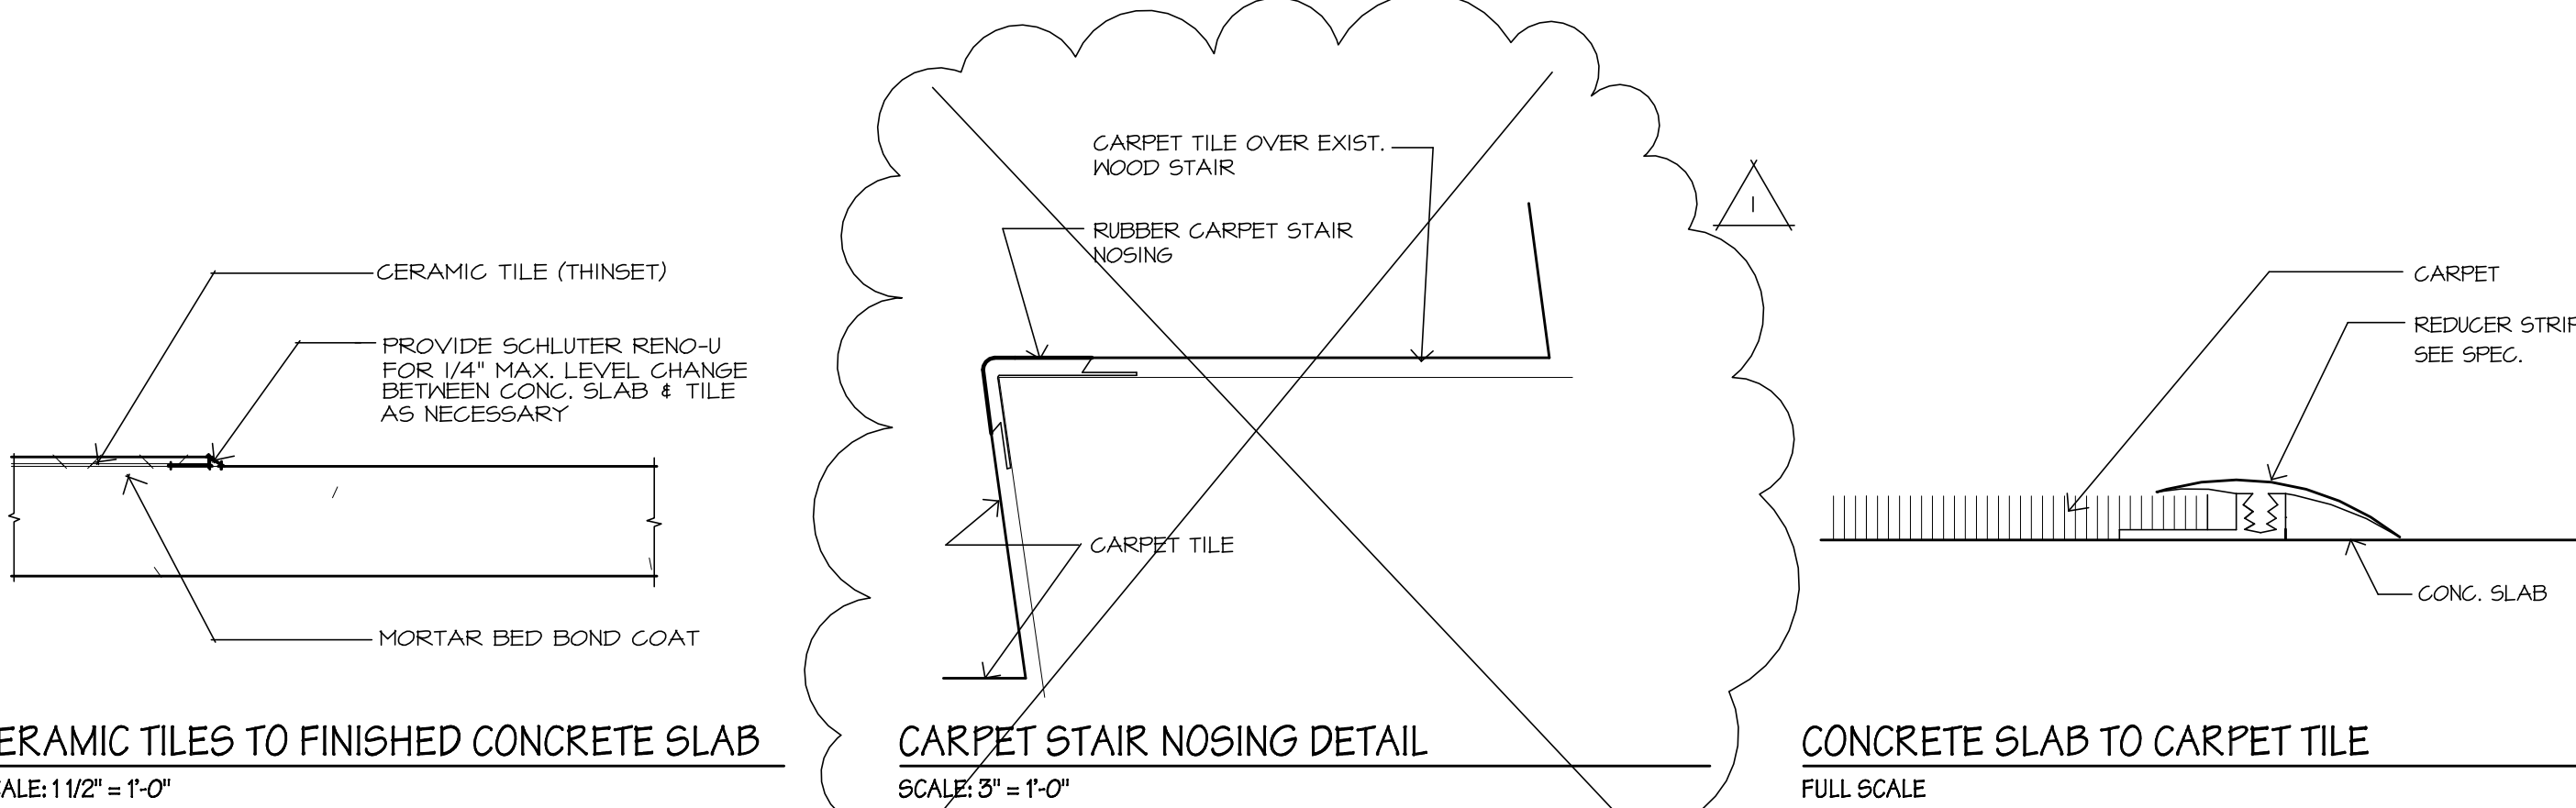


PROTOTYPE INTERIOR MATERIALS SCHEDULE

Table with columns: CODE, MATERIAL, MANUFACTURER, DESCRIPTION, DIMENSION, LOCATION, ADDITIONAL INFORMATION. Includes rows for materials like Acrylic, Carpet, Ceramic Tile, Glass, Metal, Paint, Laminate, etc.

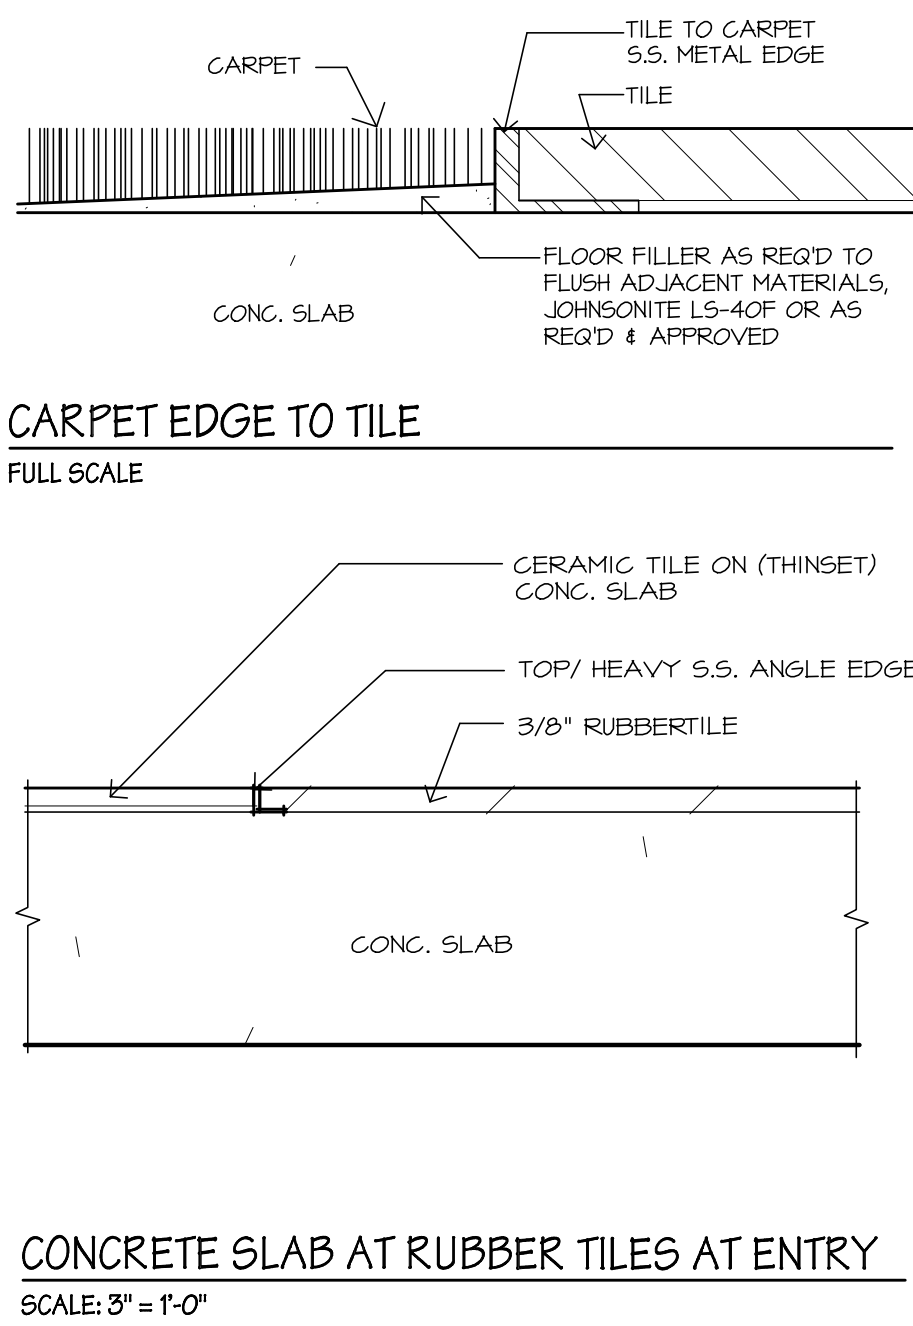

CERAMIC TILES TO FINISHED CONCRETE SLAB SCALE: 1/16" = 1'-0"

1 FLOOR TRANSITION DETAILS SCALE: VARIES

CONCRETE SLAB TO CARPET TILE FULL SCALE

CONCRETE SLAB TO RUBBER TILES AT ENTRY FULL SCALE

ROOM MATERIAL LEGEND

Table with columns: SYMBOL, DESCRIPTION. Includes symbols for CT (Ceramic Tile), CPT (Carpet), FF (Factory Finish), etc.

INTERIOR FINISH SCHEDULE - FIRST FLOOR

Main table for first floor interior finish schedule with columns: ROOM NO., ROOM NAME, FLOOR, BASE, WALLS (N, E, S, W, ACCENT), CEILING (MAT, FIN, HT.), TRIM, CABINETRY, COUNTER TOPS, REMARKS.

INTERIOR FINISH SCHEDULE - SECOND FLOOR

Main table for second floor interior finish schedule with columns: ROOM NO., ROOM NAME, FLOOR, BASE, WALLS, CEILING, TRIM, CABINETRY, COUNTER TOPS, REMARKS.



EXPANSION & REMODEL FOR... LITHIA HONDA OF BEND 2225 NE HIGHWAY 20 BEND, OREGON

NEAL HUSTON & ASSOCIATES ARCHITECTS INC.



520 Sowerhouse Dr. Suite 621 Bend, Oregon 97702 541.389.0911 FAX 541.389.1344 info@nealhuston.com www.nealhuston.com

Copyright © 2012 by Neal Huston & Associates Architects Inc.

Table with columns: REVISIONS, DATE, DESCRIPTION. Includes revision details for dates 4/26/13, 7/10/13, 8/27/13.

DRAWINGS: ROOM FINISH SCHEDULES

Table with columns: PROJECT #, CAD FILE, SCALE, DATE, DRAWN BY. Includes project information.