





REVISIONS	
DATE	DESCRIPTION
1 4/26/13	CITY CORRECTIONS
2 5/15/13	APPENDIX #1
3 5/15/13	CITY CORRECTIONS
4	
5	
6	

DRAWINGS:
ENLARGED PLANS,
SECTIONS & DETAILS


PROJECT # 1116
CAD FILE 1116ep11
SCALE: 1/4" = 1'-0"
DATE: 11/16/2012
DRAWN BY: CK

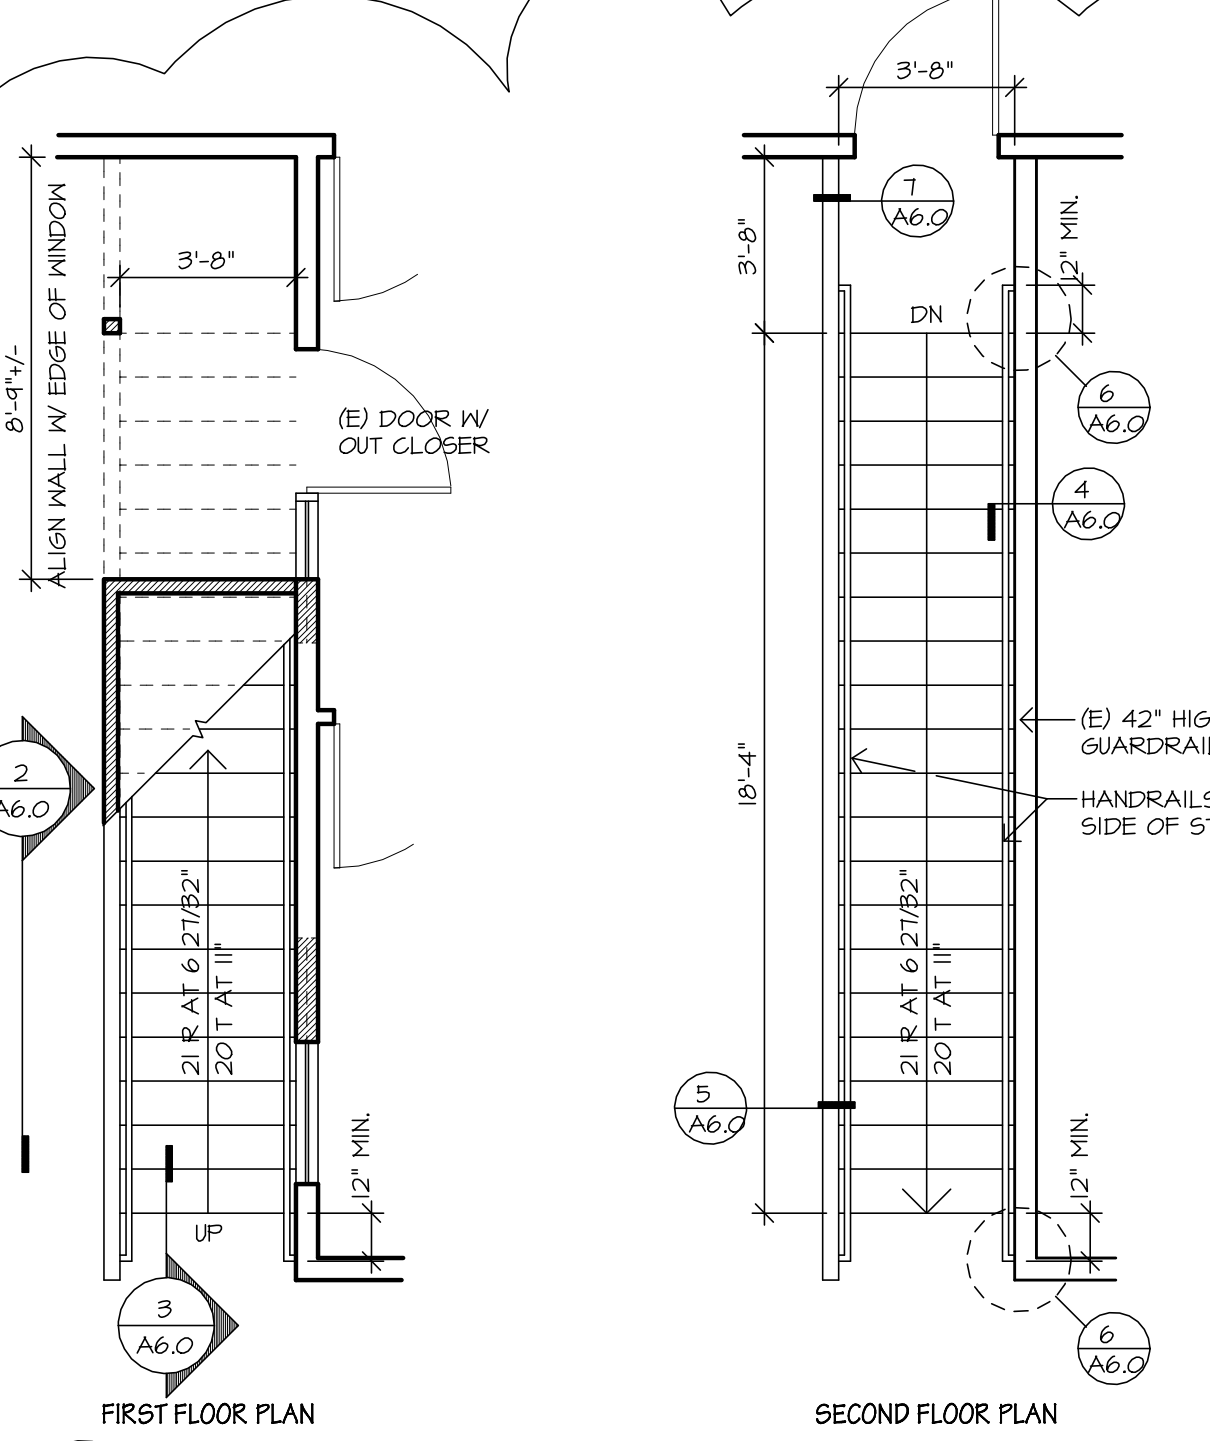


1 STAIR #2
SCALE: 1/4" = 1'-0"

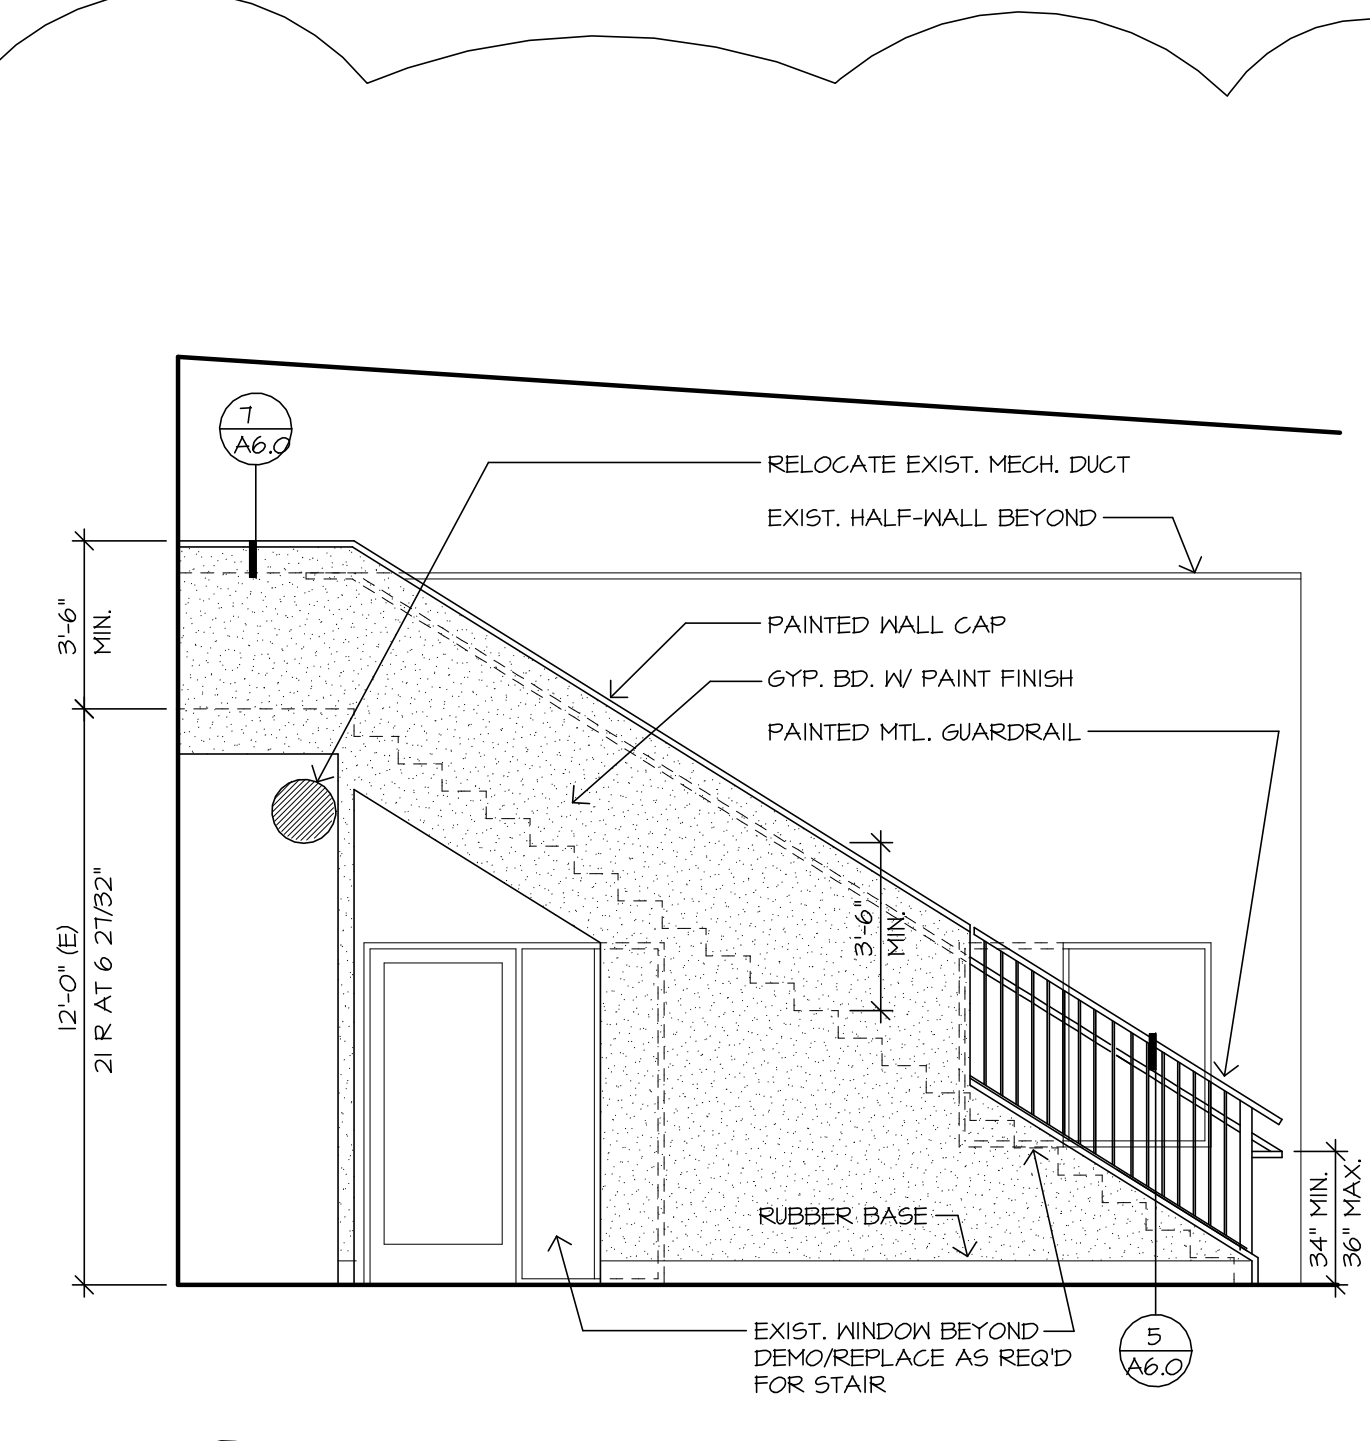


2 STAIR #2 / 142A - ELEVATIONS
SCALE: 1/4" = 1'-0"

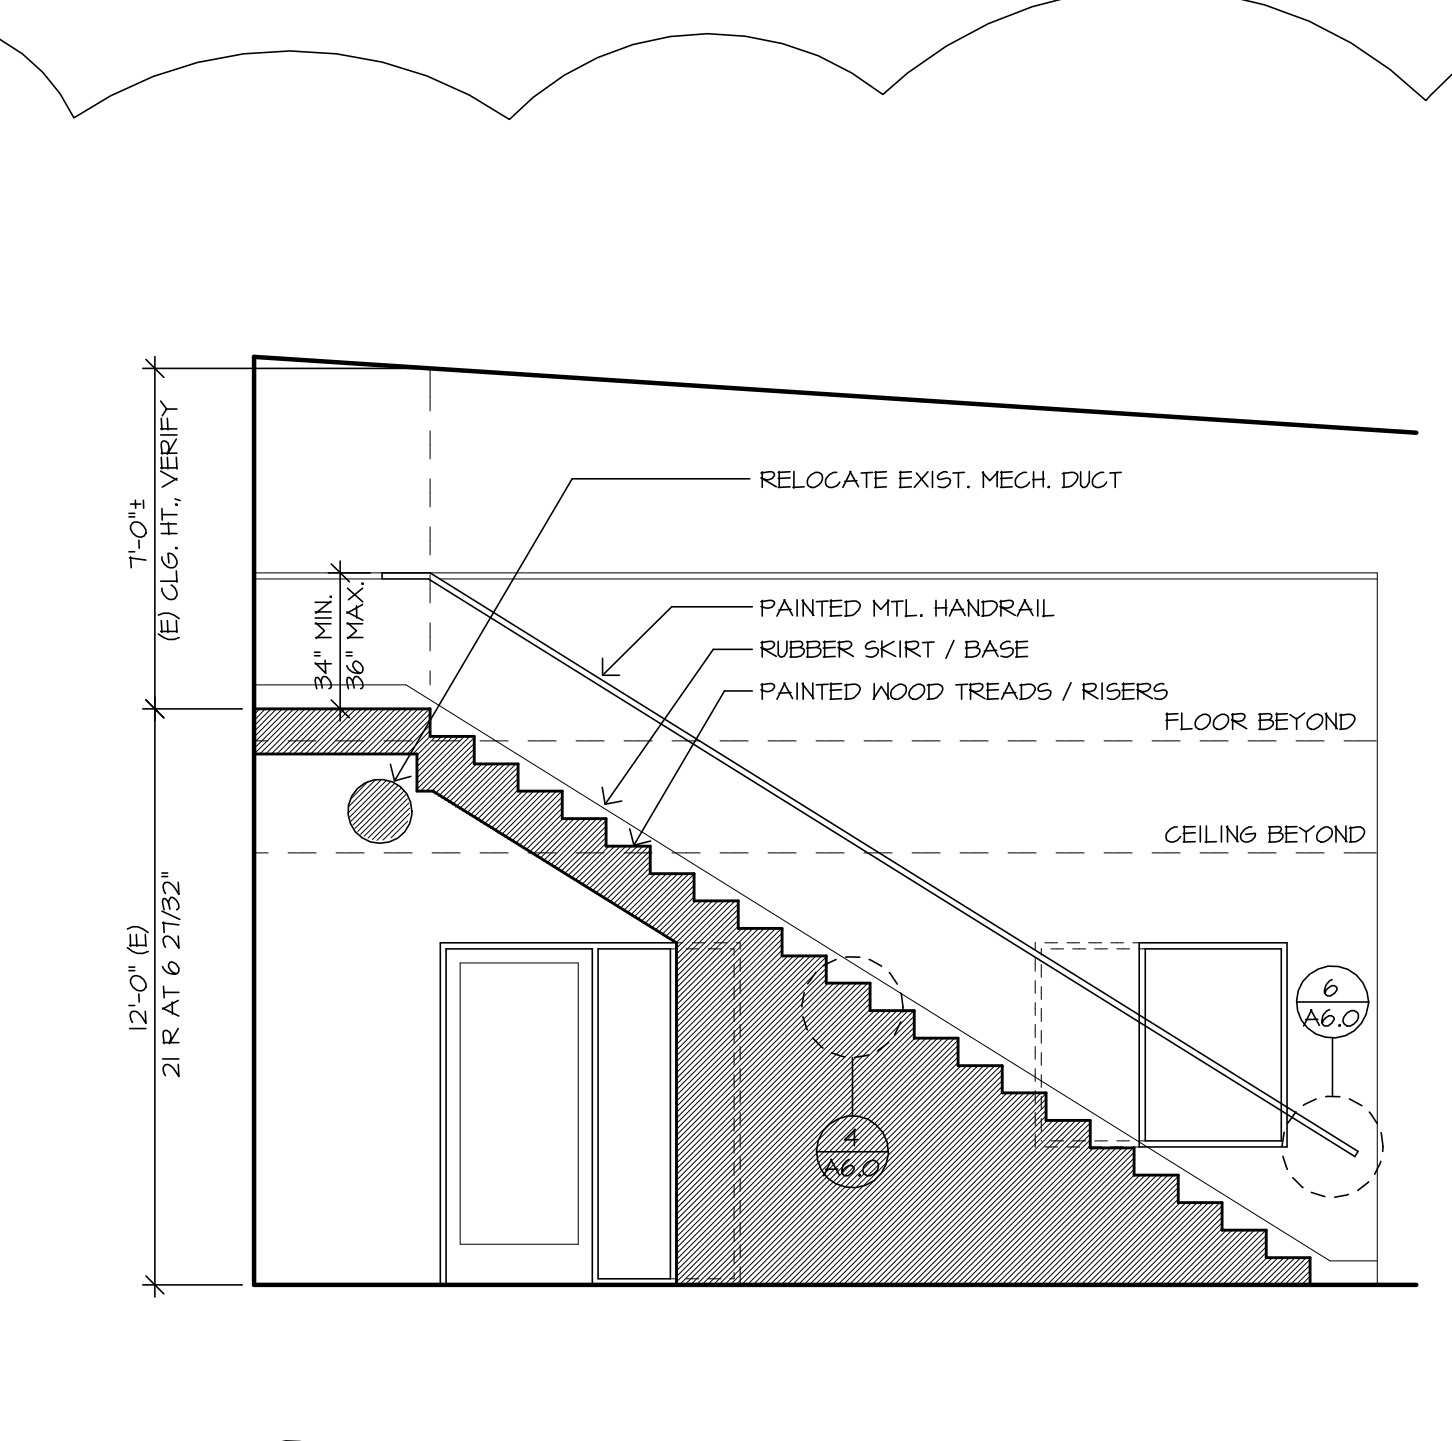


3 STAIR #2 / 142A - ELEVATION / SECTION
SCALE: 1/4" = 1'-0"

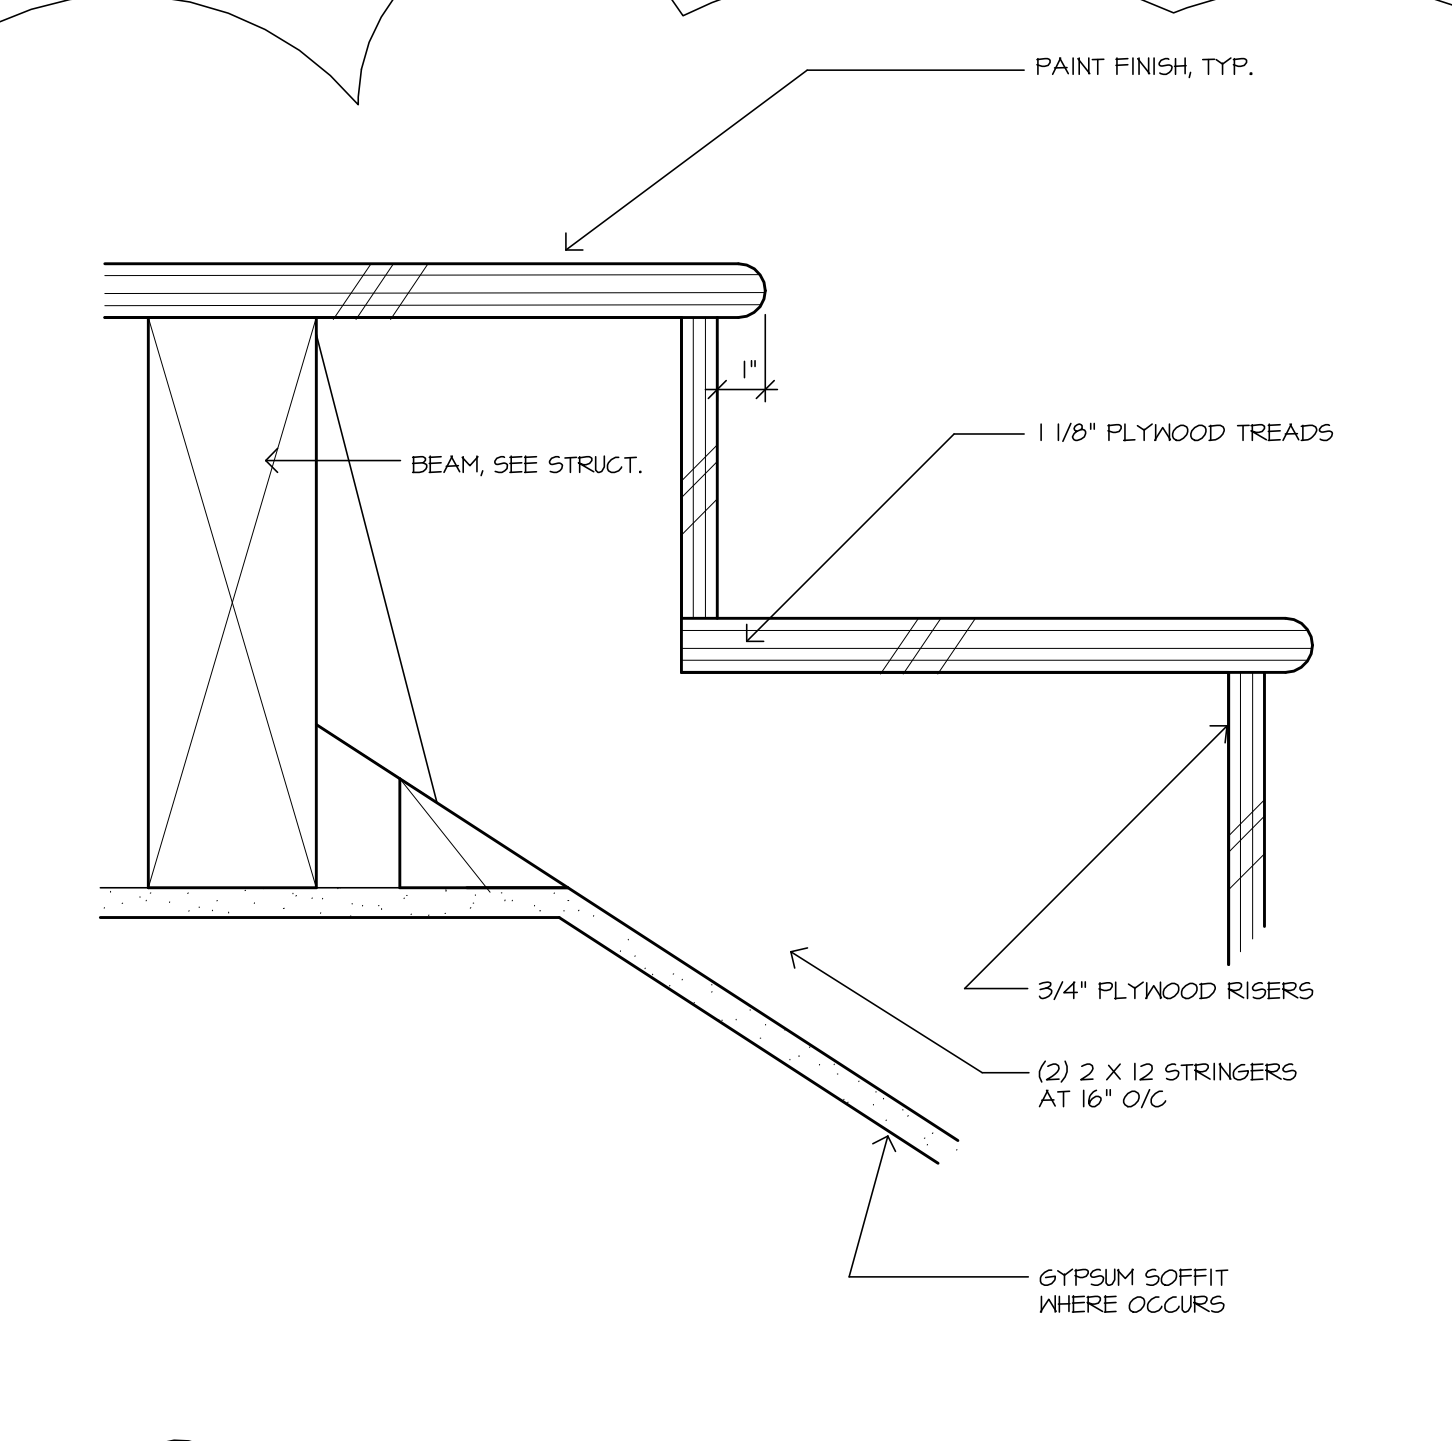


4 INTERIOR STAIRS W/ PAINT FINISH
SCALE: 3/4" = 1'-0"

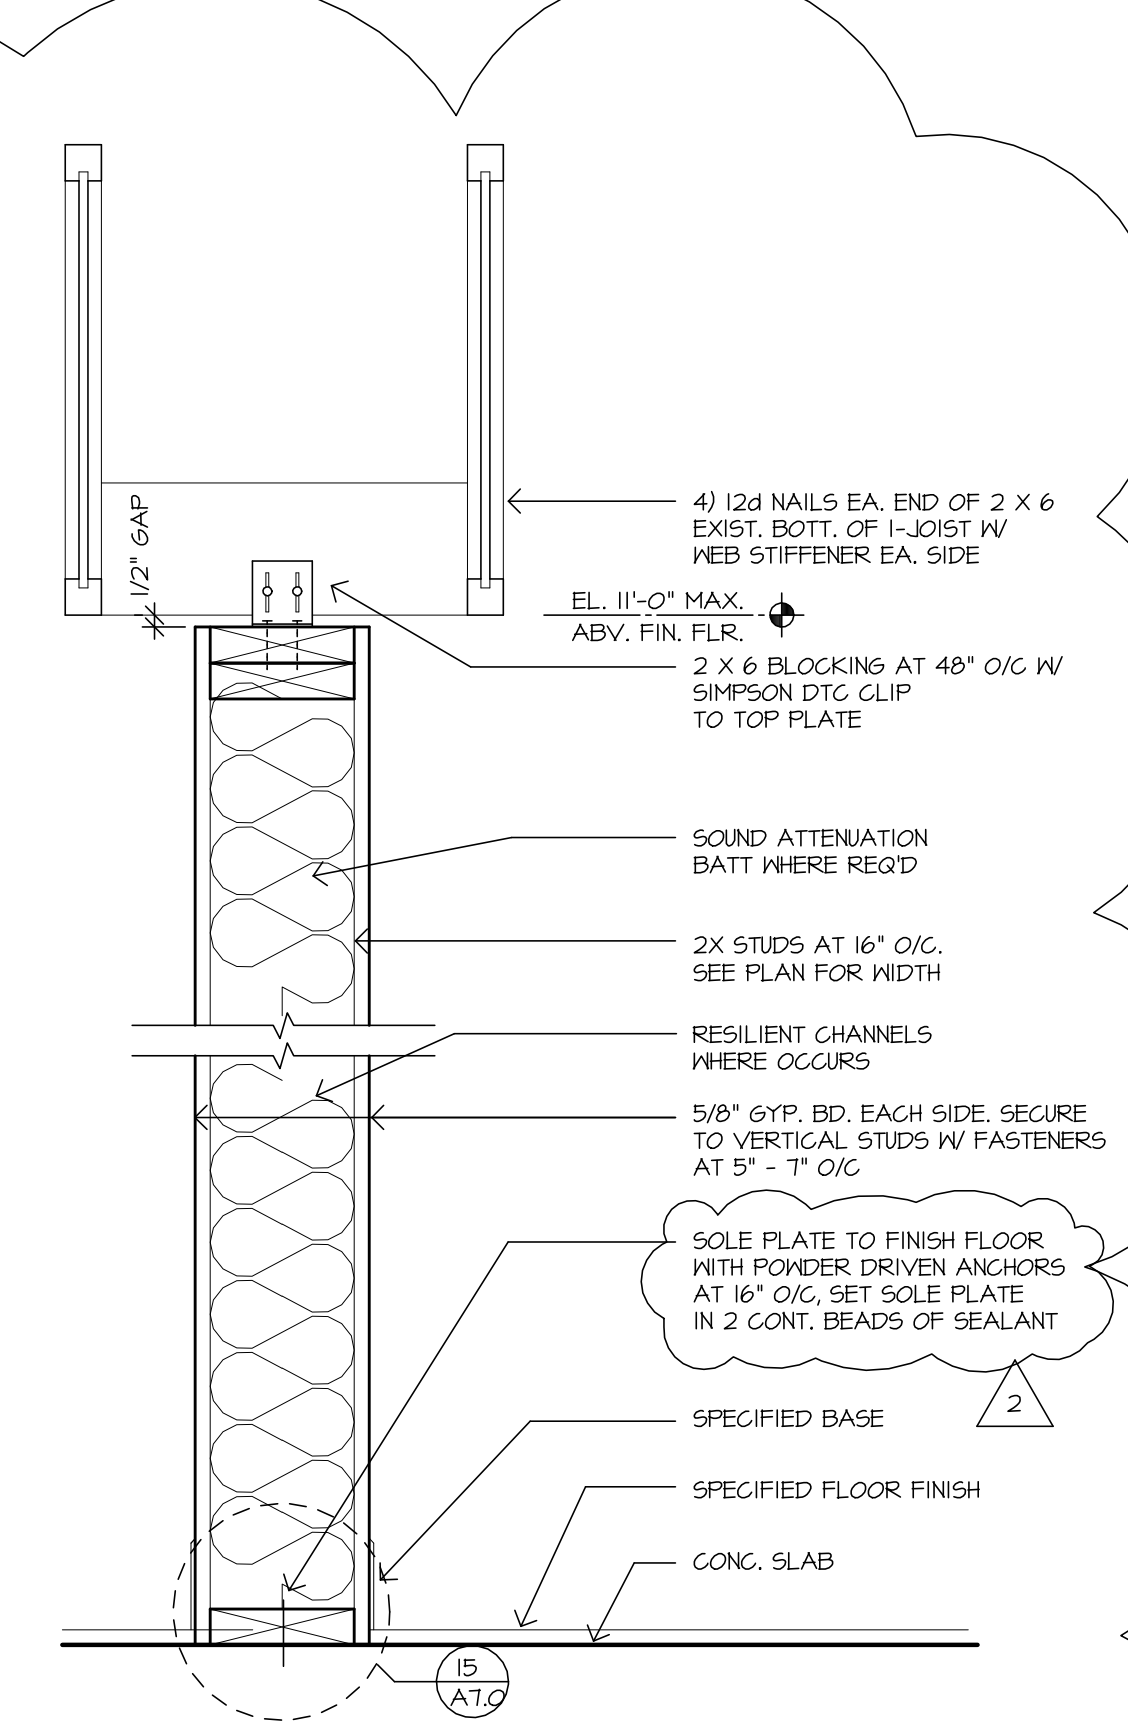

17 INTERIOR WALL DETAIL
SCALE: 1 1/2" = 1'-0"

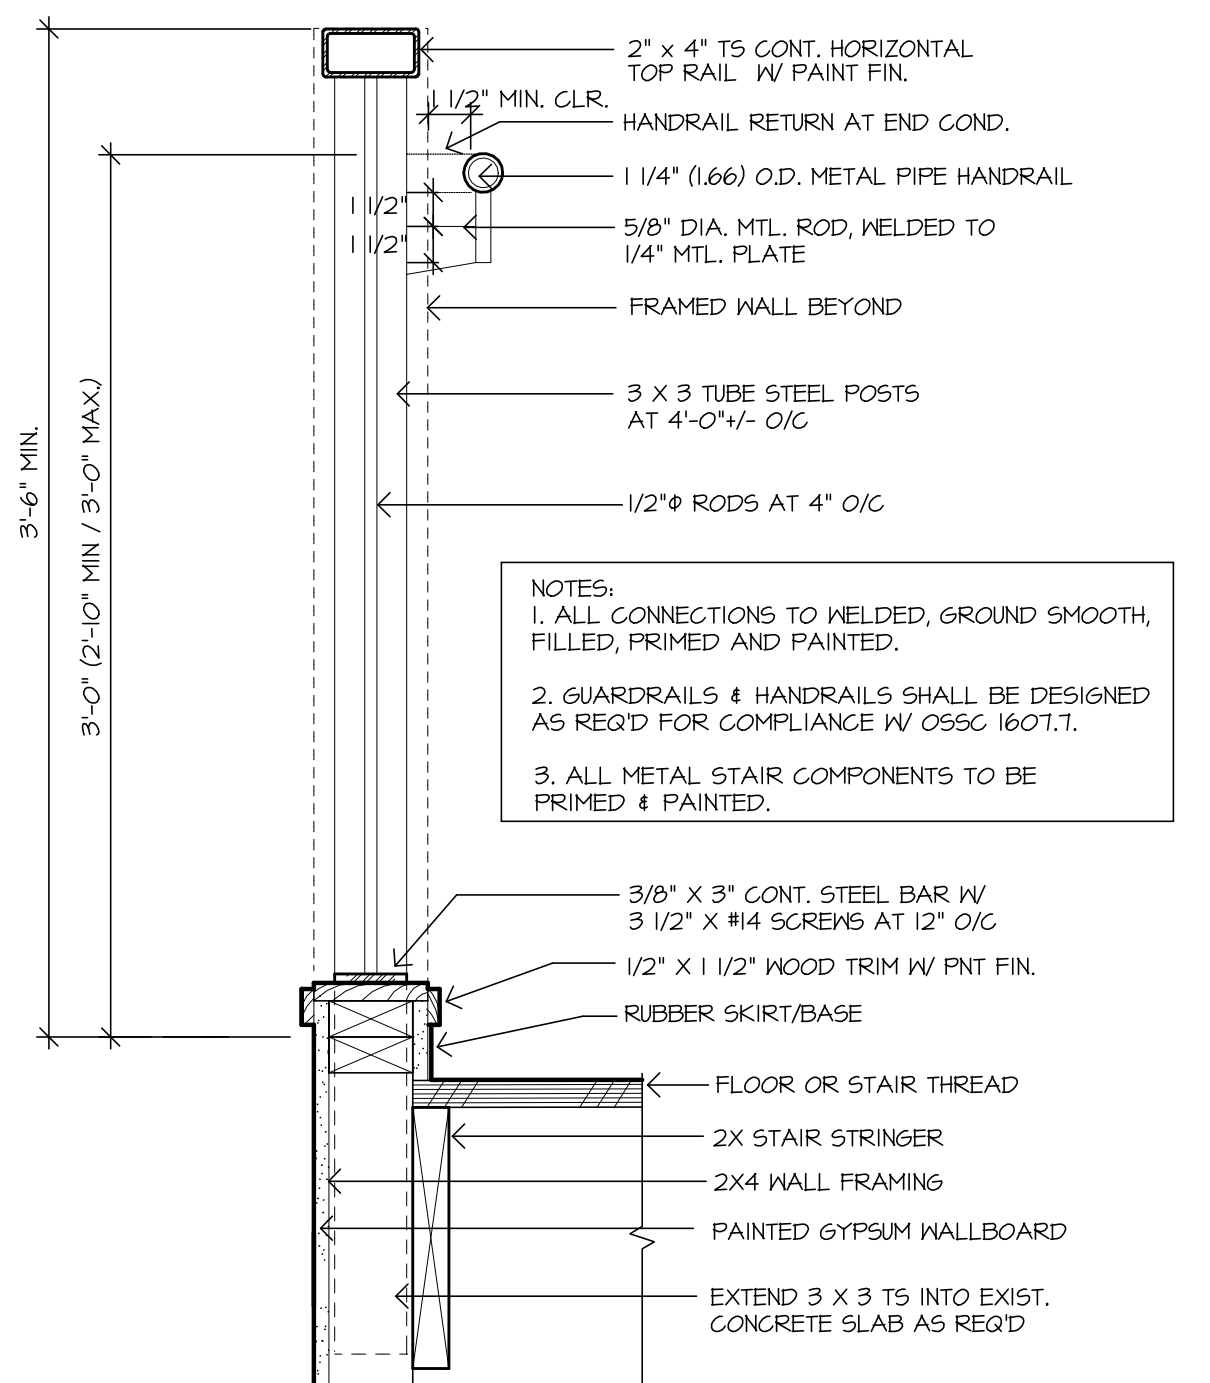


5 GUARDRAIL / HANDRAIL DETAIL
SCALE: 1 1/2" = 1'-0"

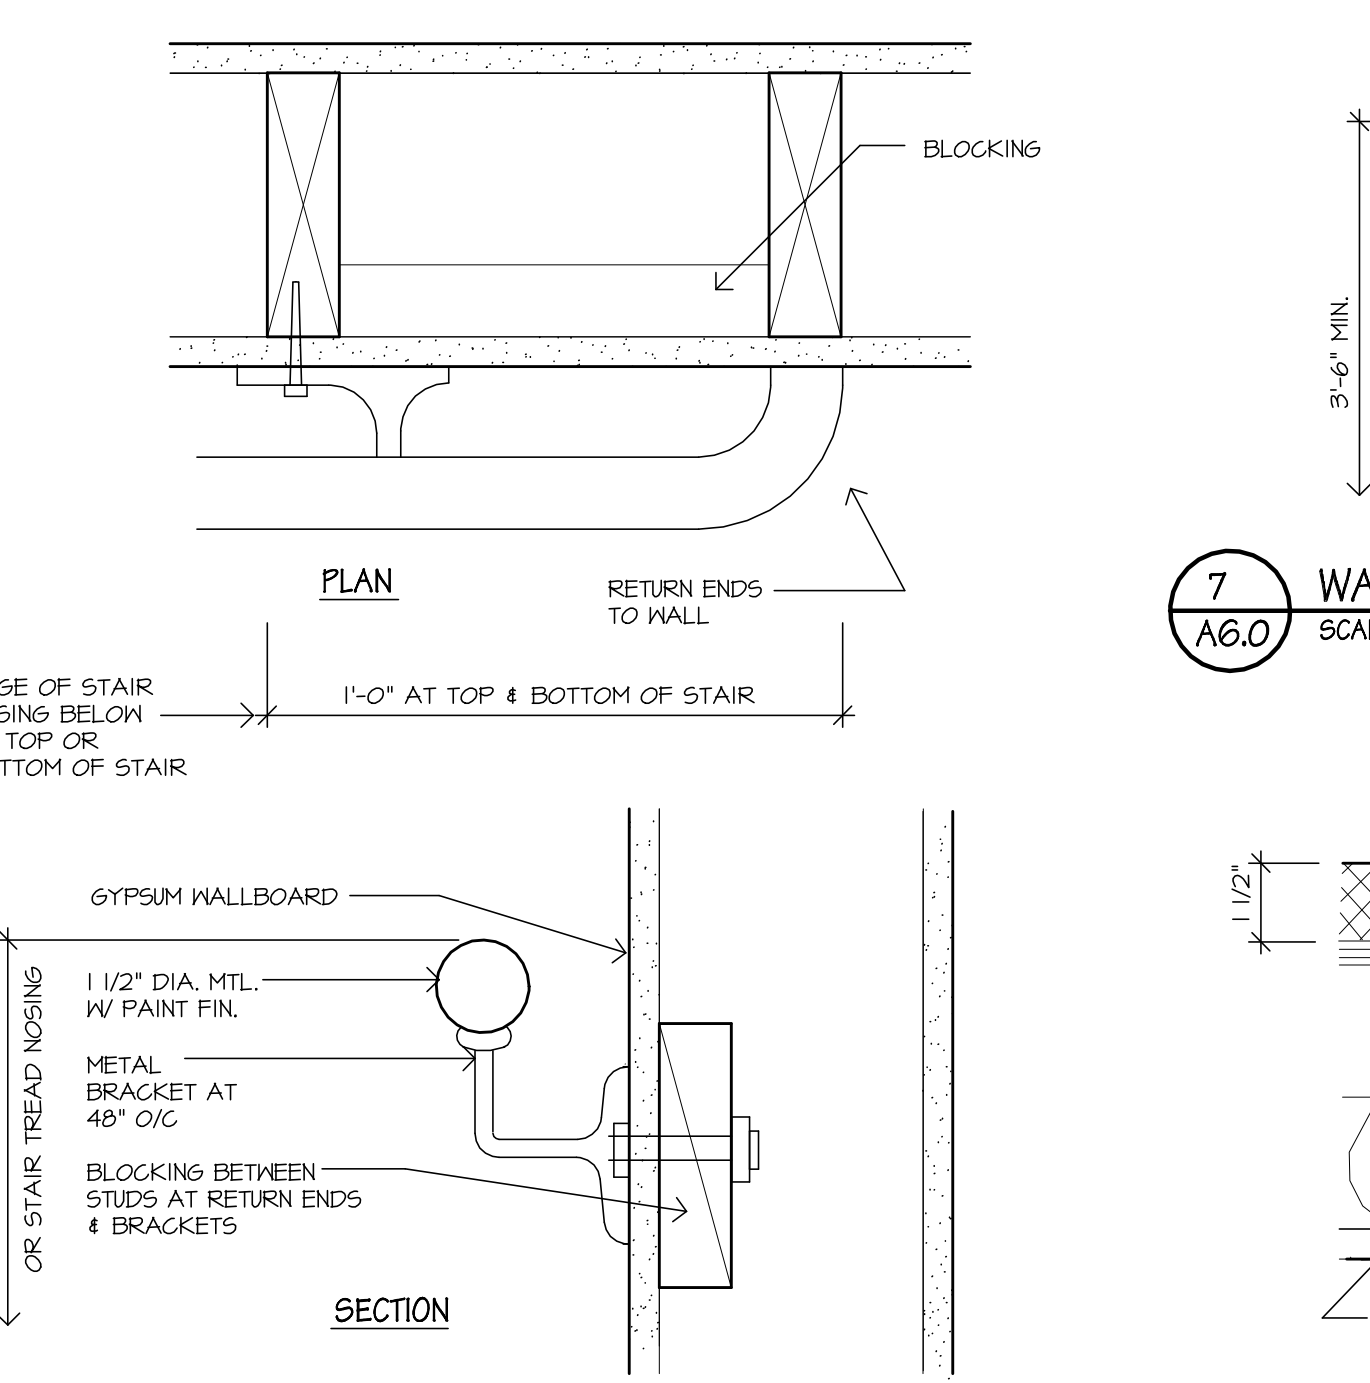


6 HANDRAIL IN STAIR
SCALE: 3/4" = 1'-0"




7 WALL CAP
SCALE: 3/4" = 1'-0"

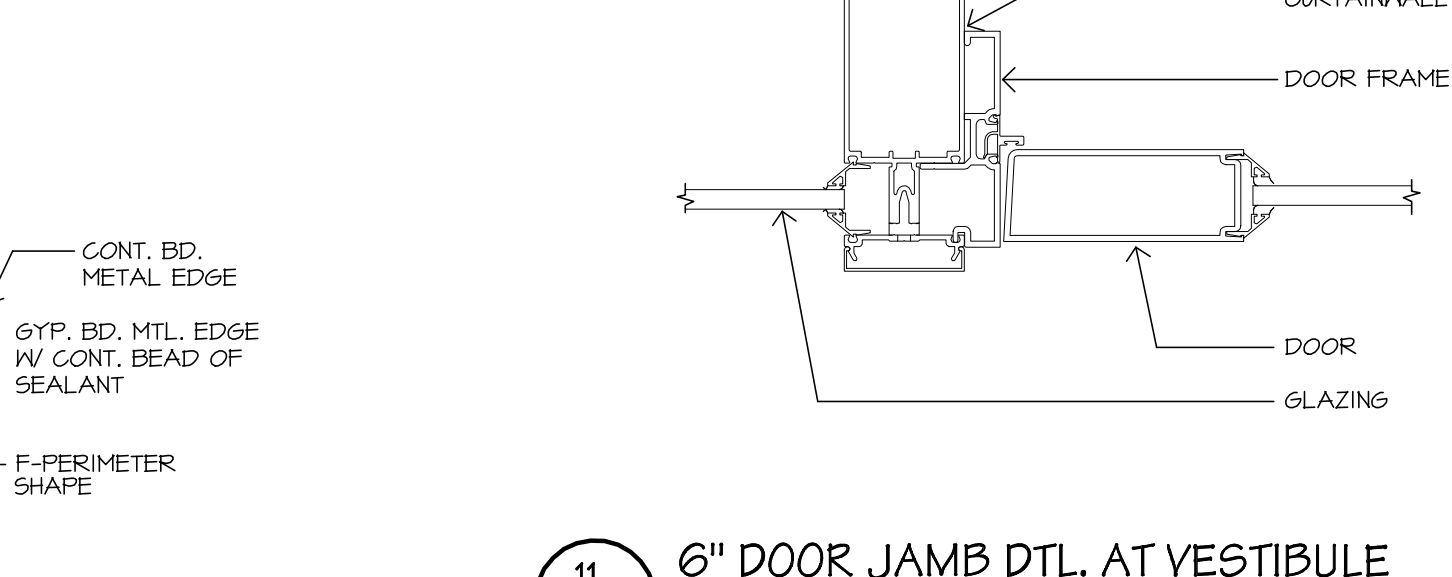


9 6\"/>

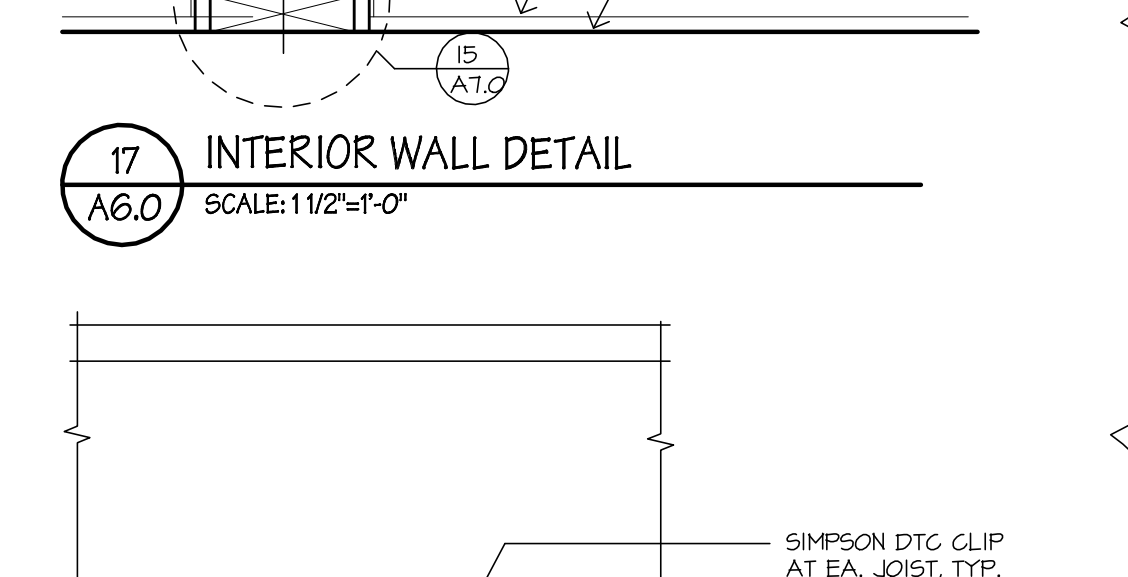


11 6\"/>

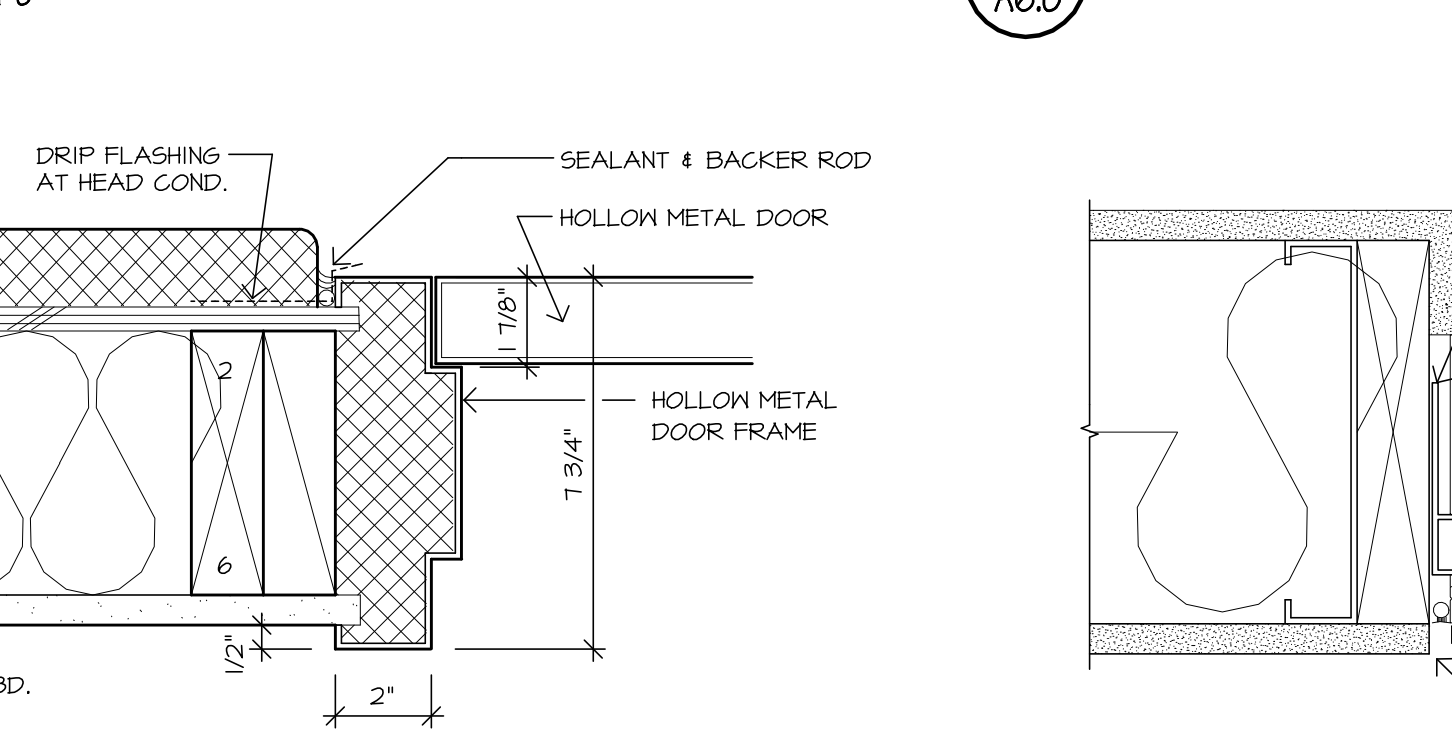


8 EXTERIOR H. MTL. DOOR JAMB AT EIFS
SCALE: 3/4" = 1'-0" (HEAD SIM)

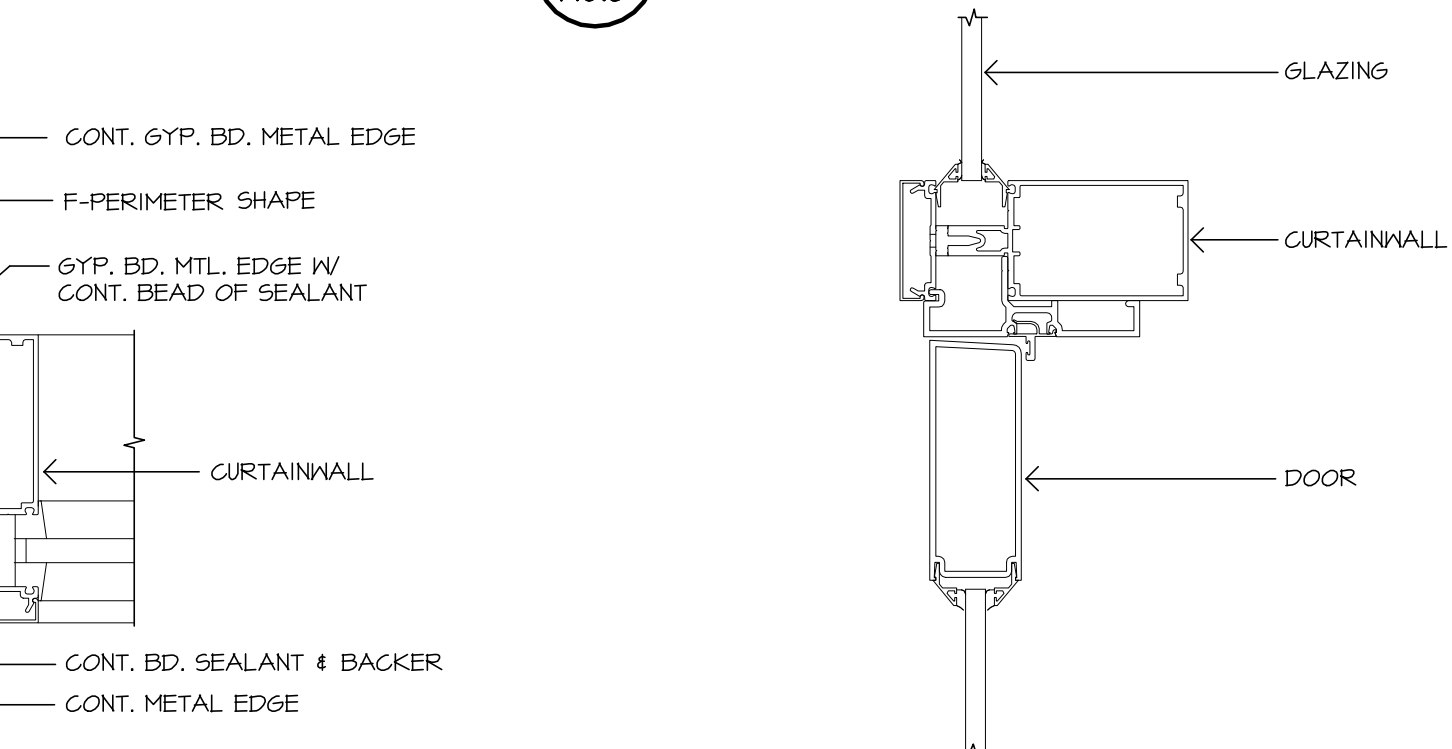


10 6\"/>

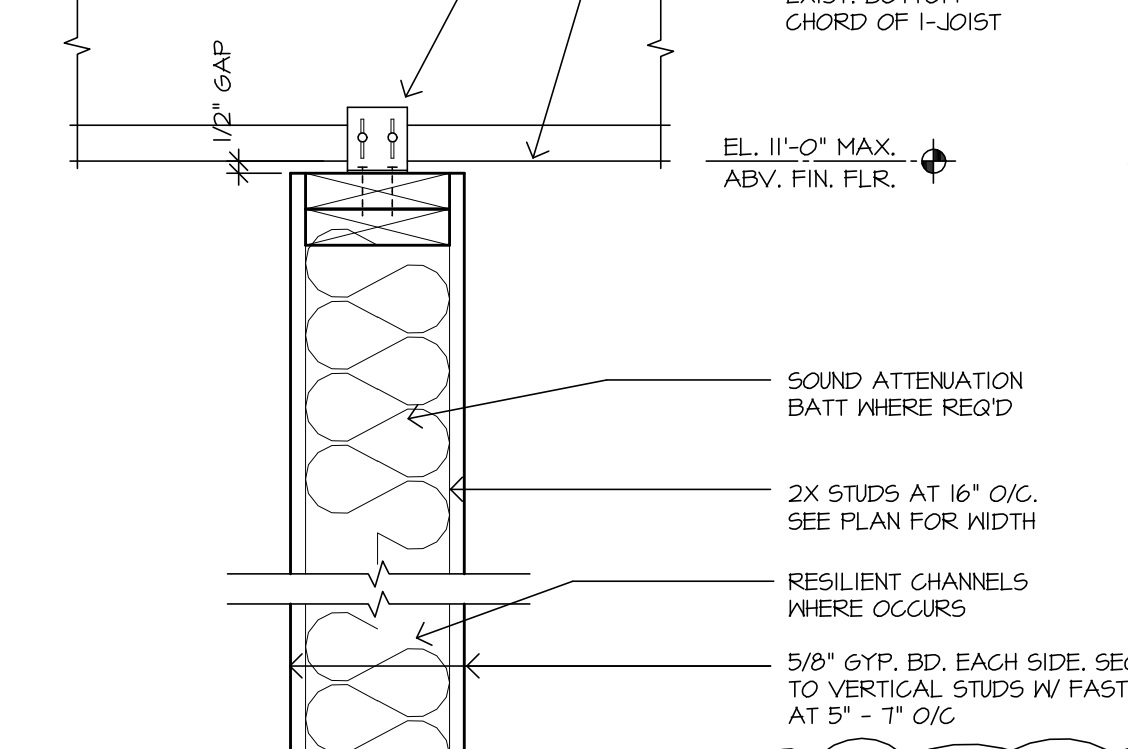


12 6\"/>

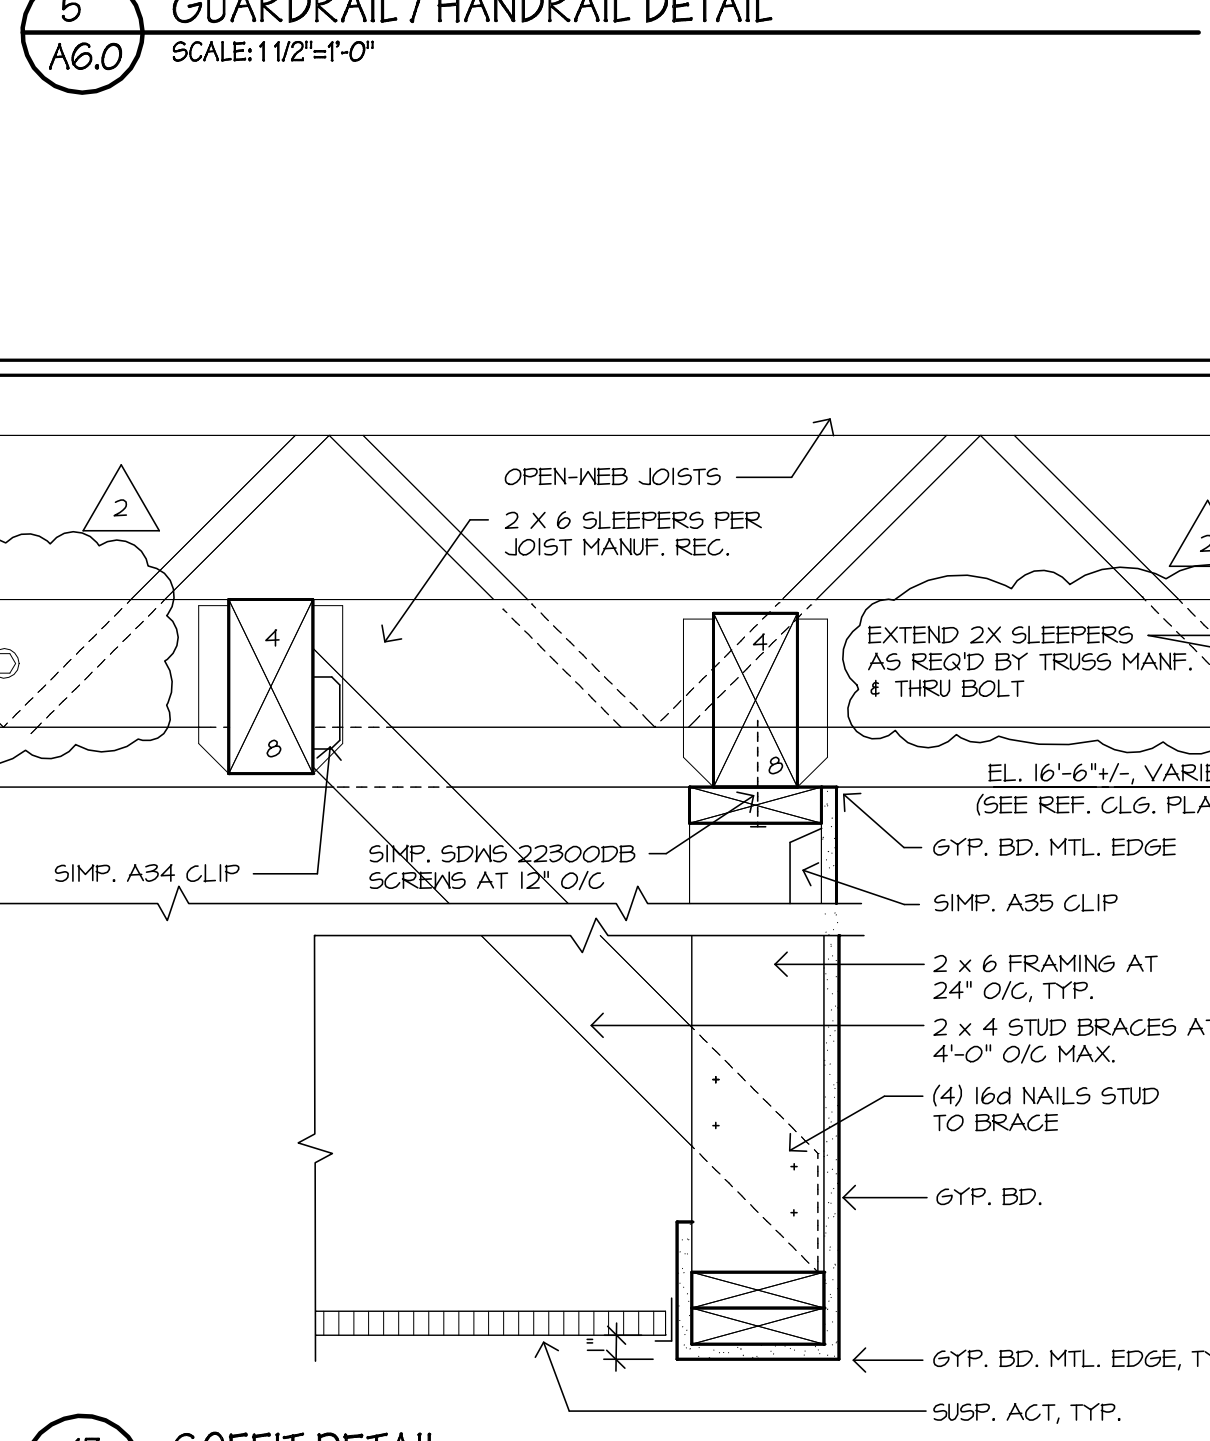


13 SOFFIT DETAIL
SCALE: 1 1/2" = 1'-0"

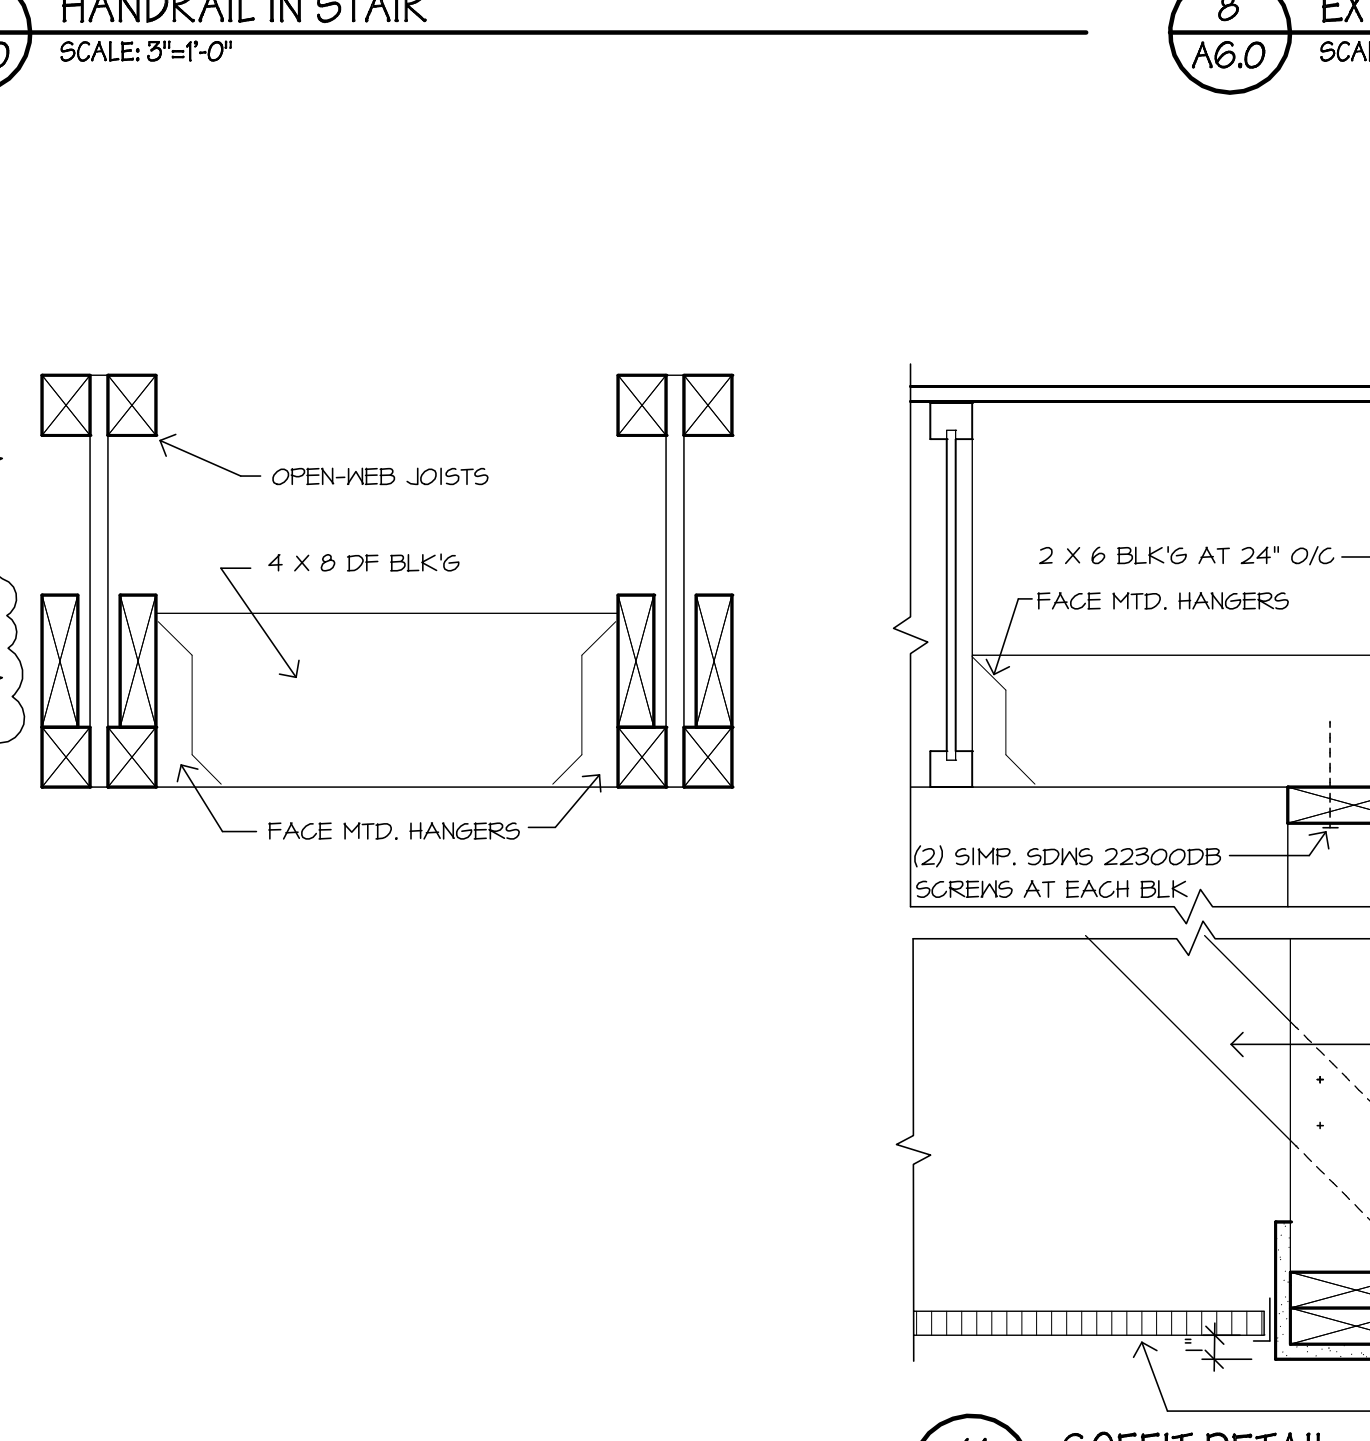


14 SOFFIT DETAIL
SCALE: 1 1/2" = 1'-0"

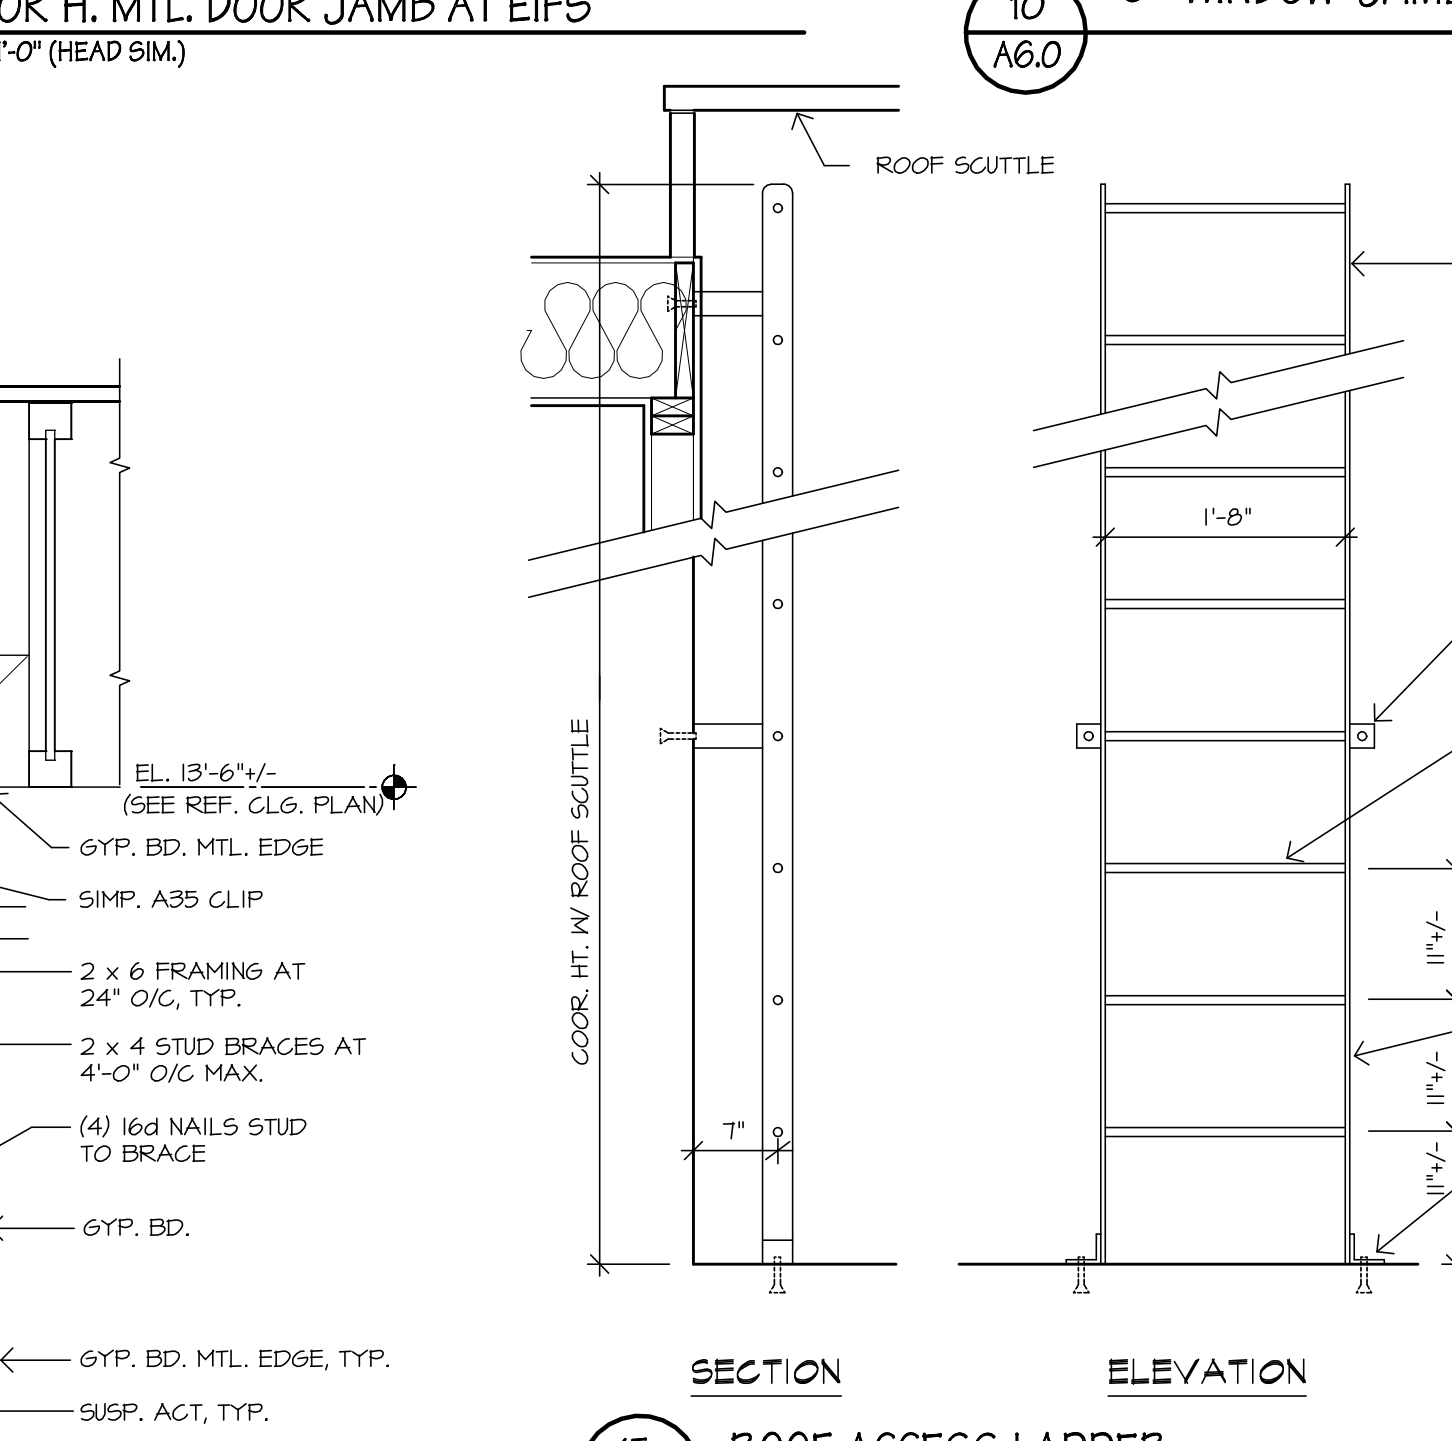


15 ROOF ACCESS LADDER
SCALE: 3/4" = 1'-0"

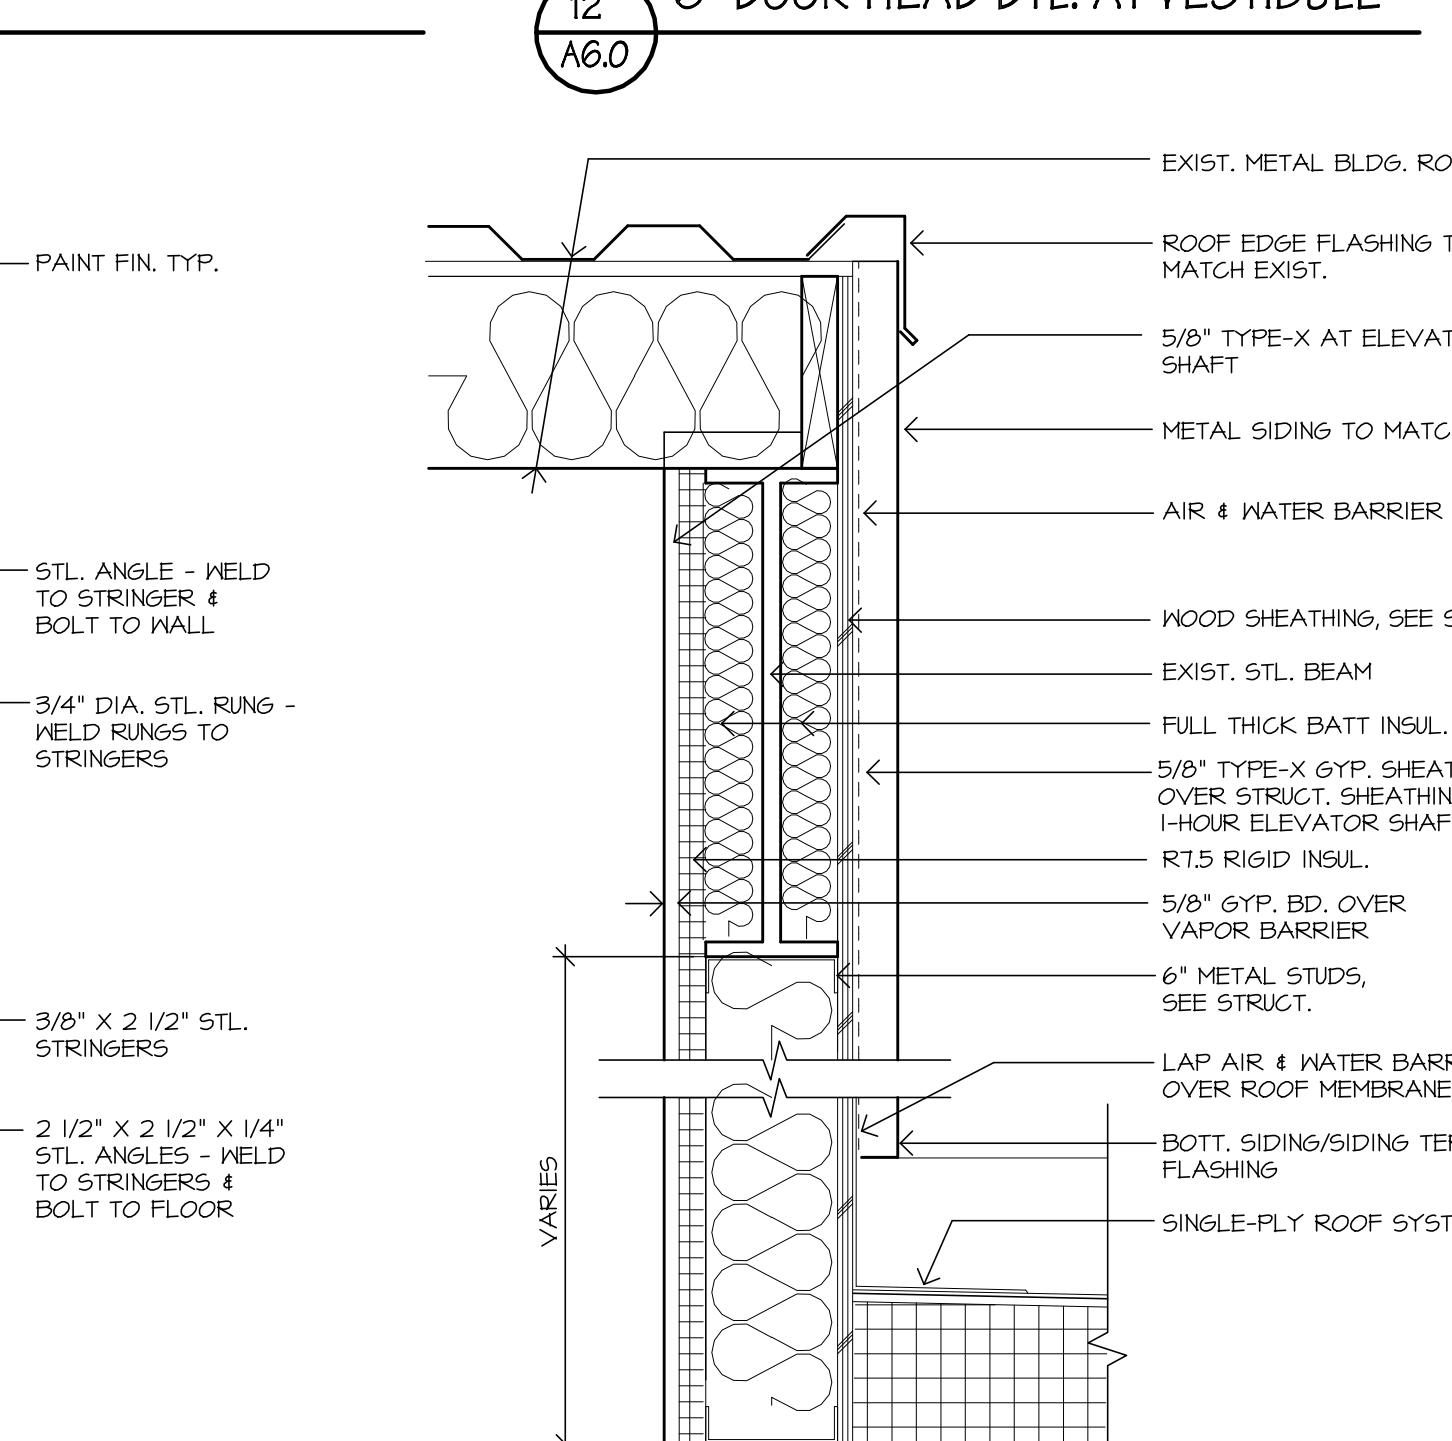


16 WALL DETAIL @ GRIDLINE 3
SCALE: 1 1/2" = 1'-0"

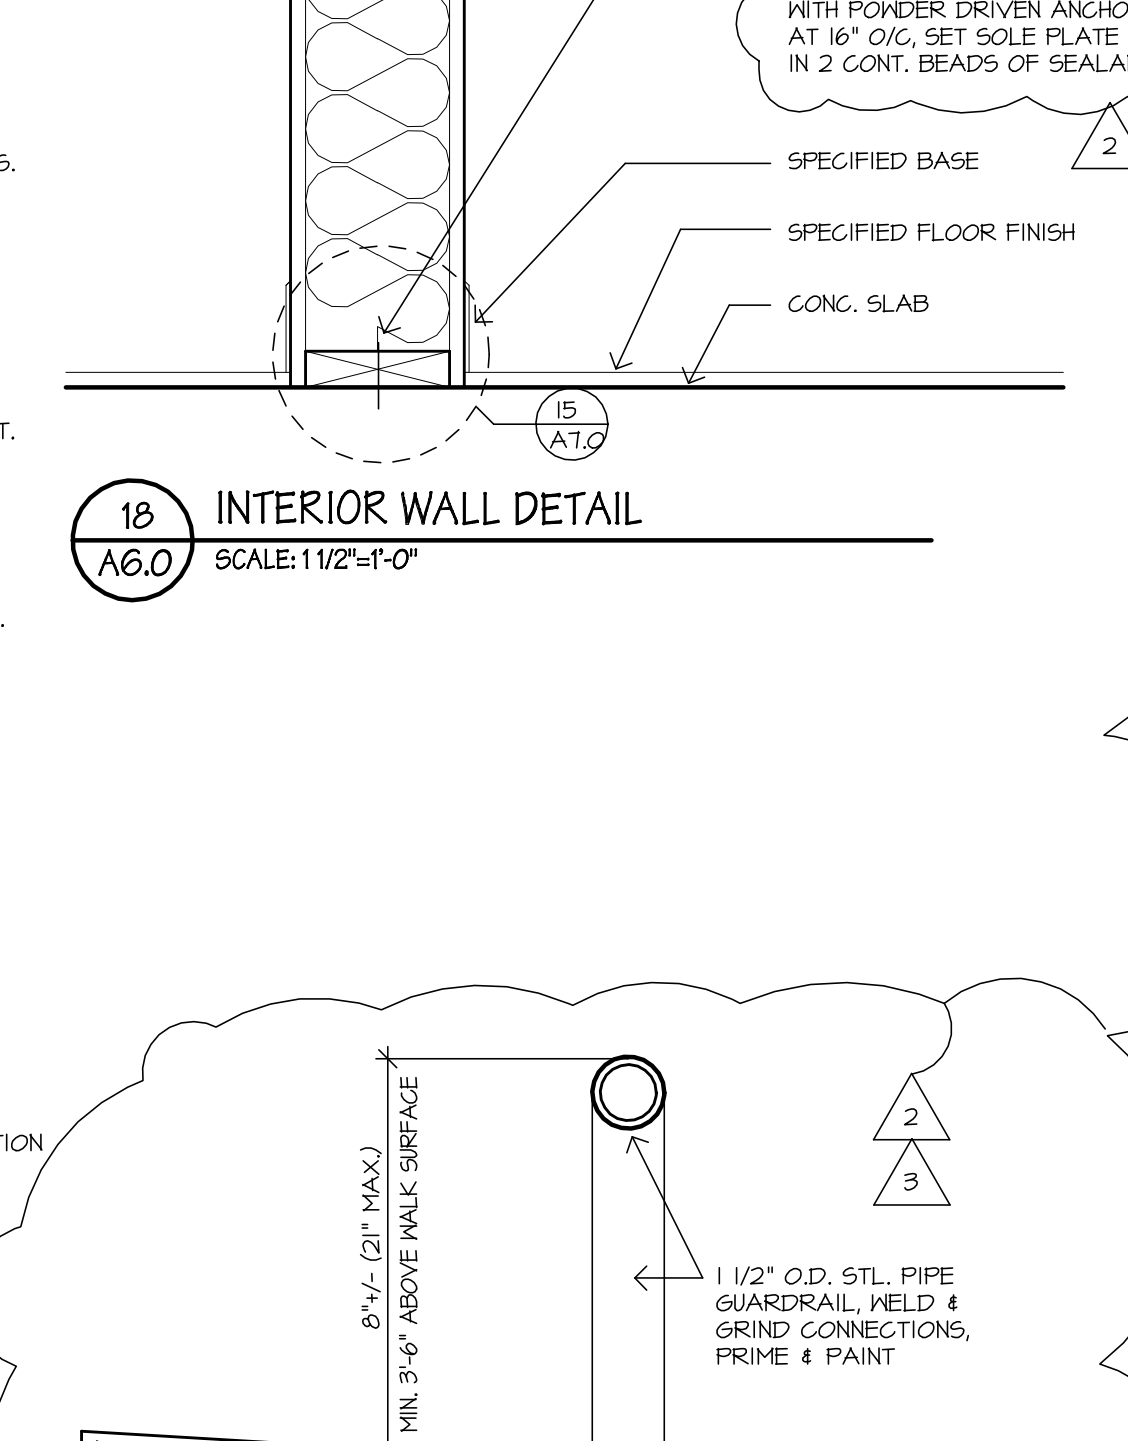

18 INTERIOR WALL DETAIL
SCALE: 1 1/2" = 1'-0"

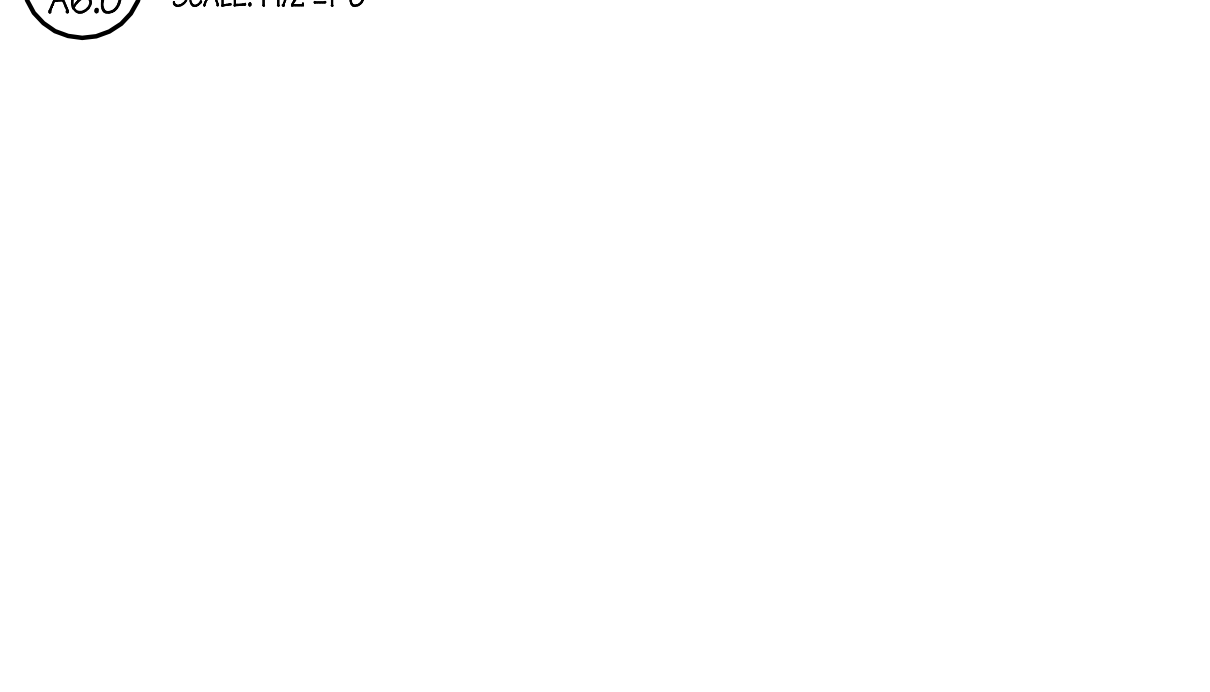


13 SOFFIT DETAIL
SCALE: 1 1/2" = 1'-0"

 


14 SOFFIT DETAIL
SCALE: 1 1/2" = 1'-0"



15 ROOF ACCESS LADDER
SCALE: 3/4" = 1'-0"

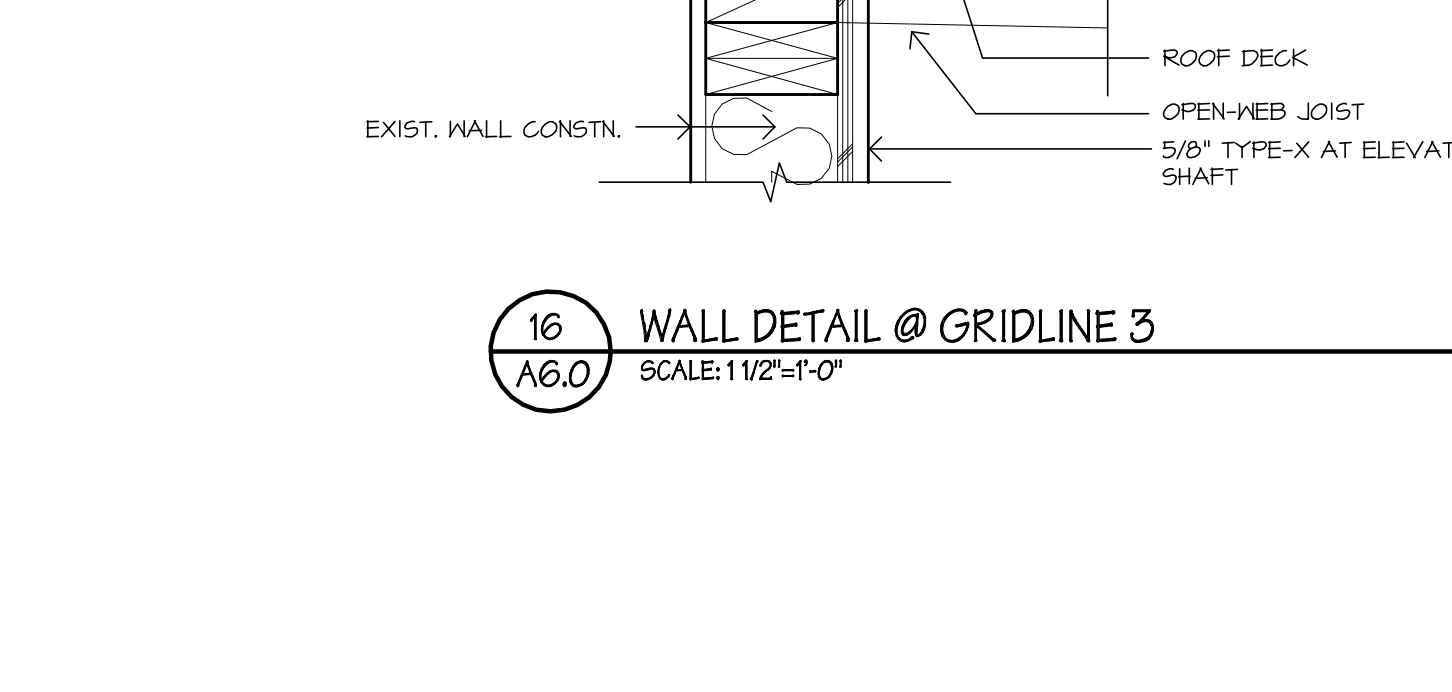

16 WALL DETAIL @ GRIDLINE 3
SCALE: 1 1/2" = 1'-0"

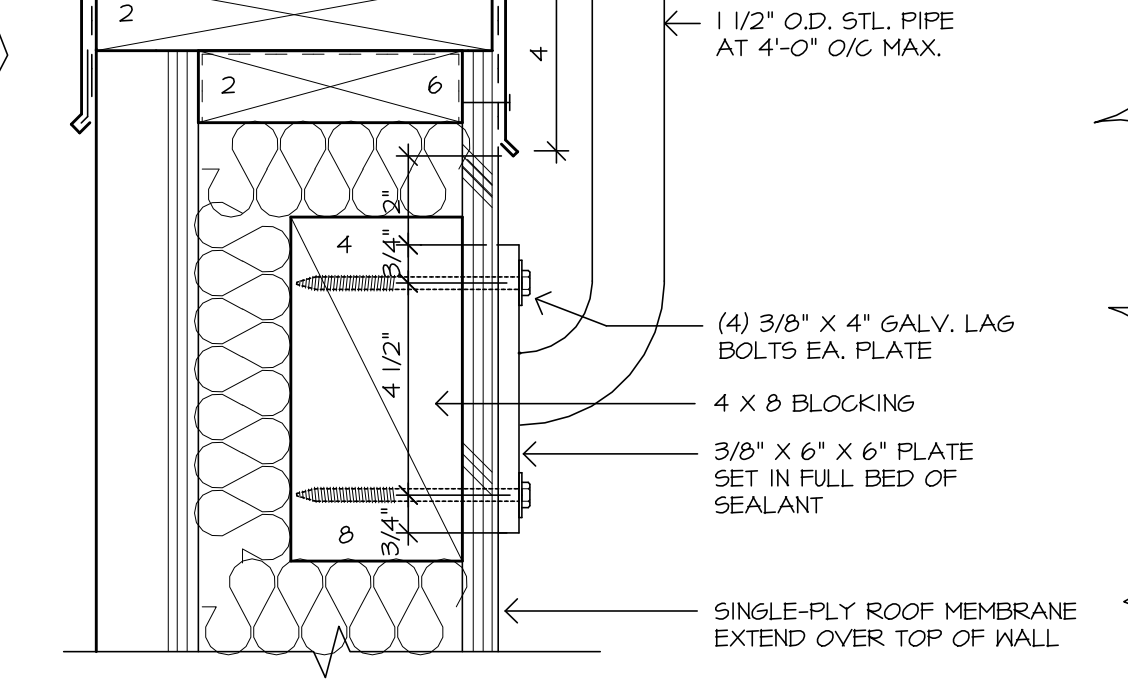

19 GUARDRAIL DETAIL @ ROOF
SCALE: 3/4" = 1'-0"