


19.04

19.08

19.12

19.16

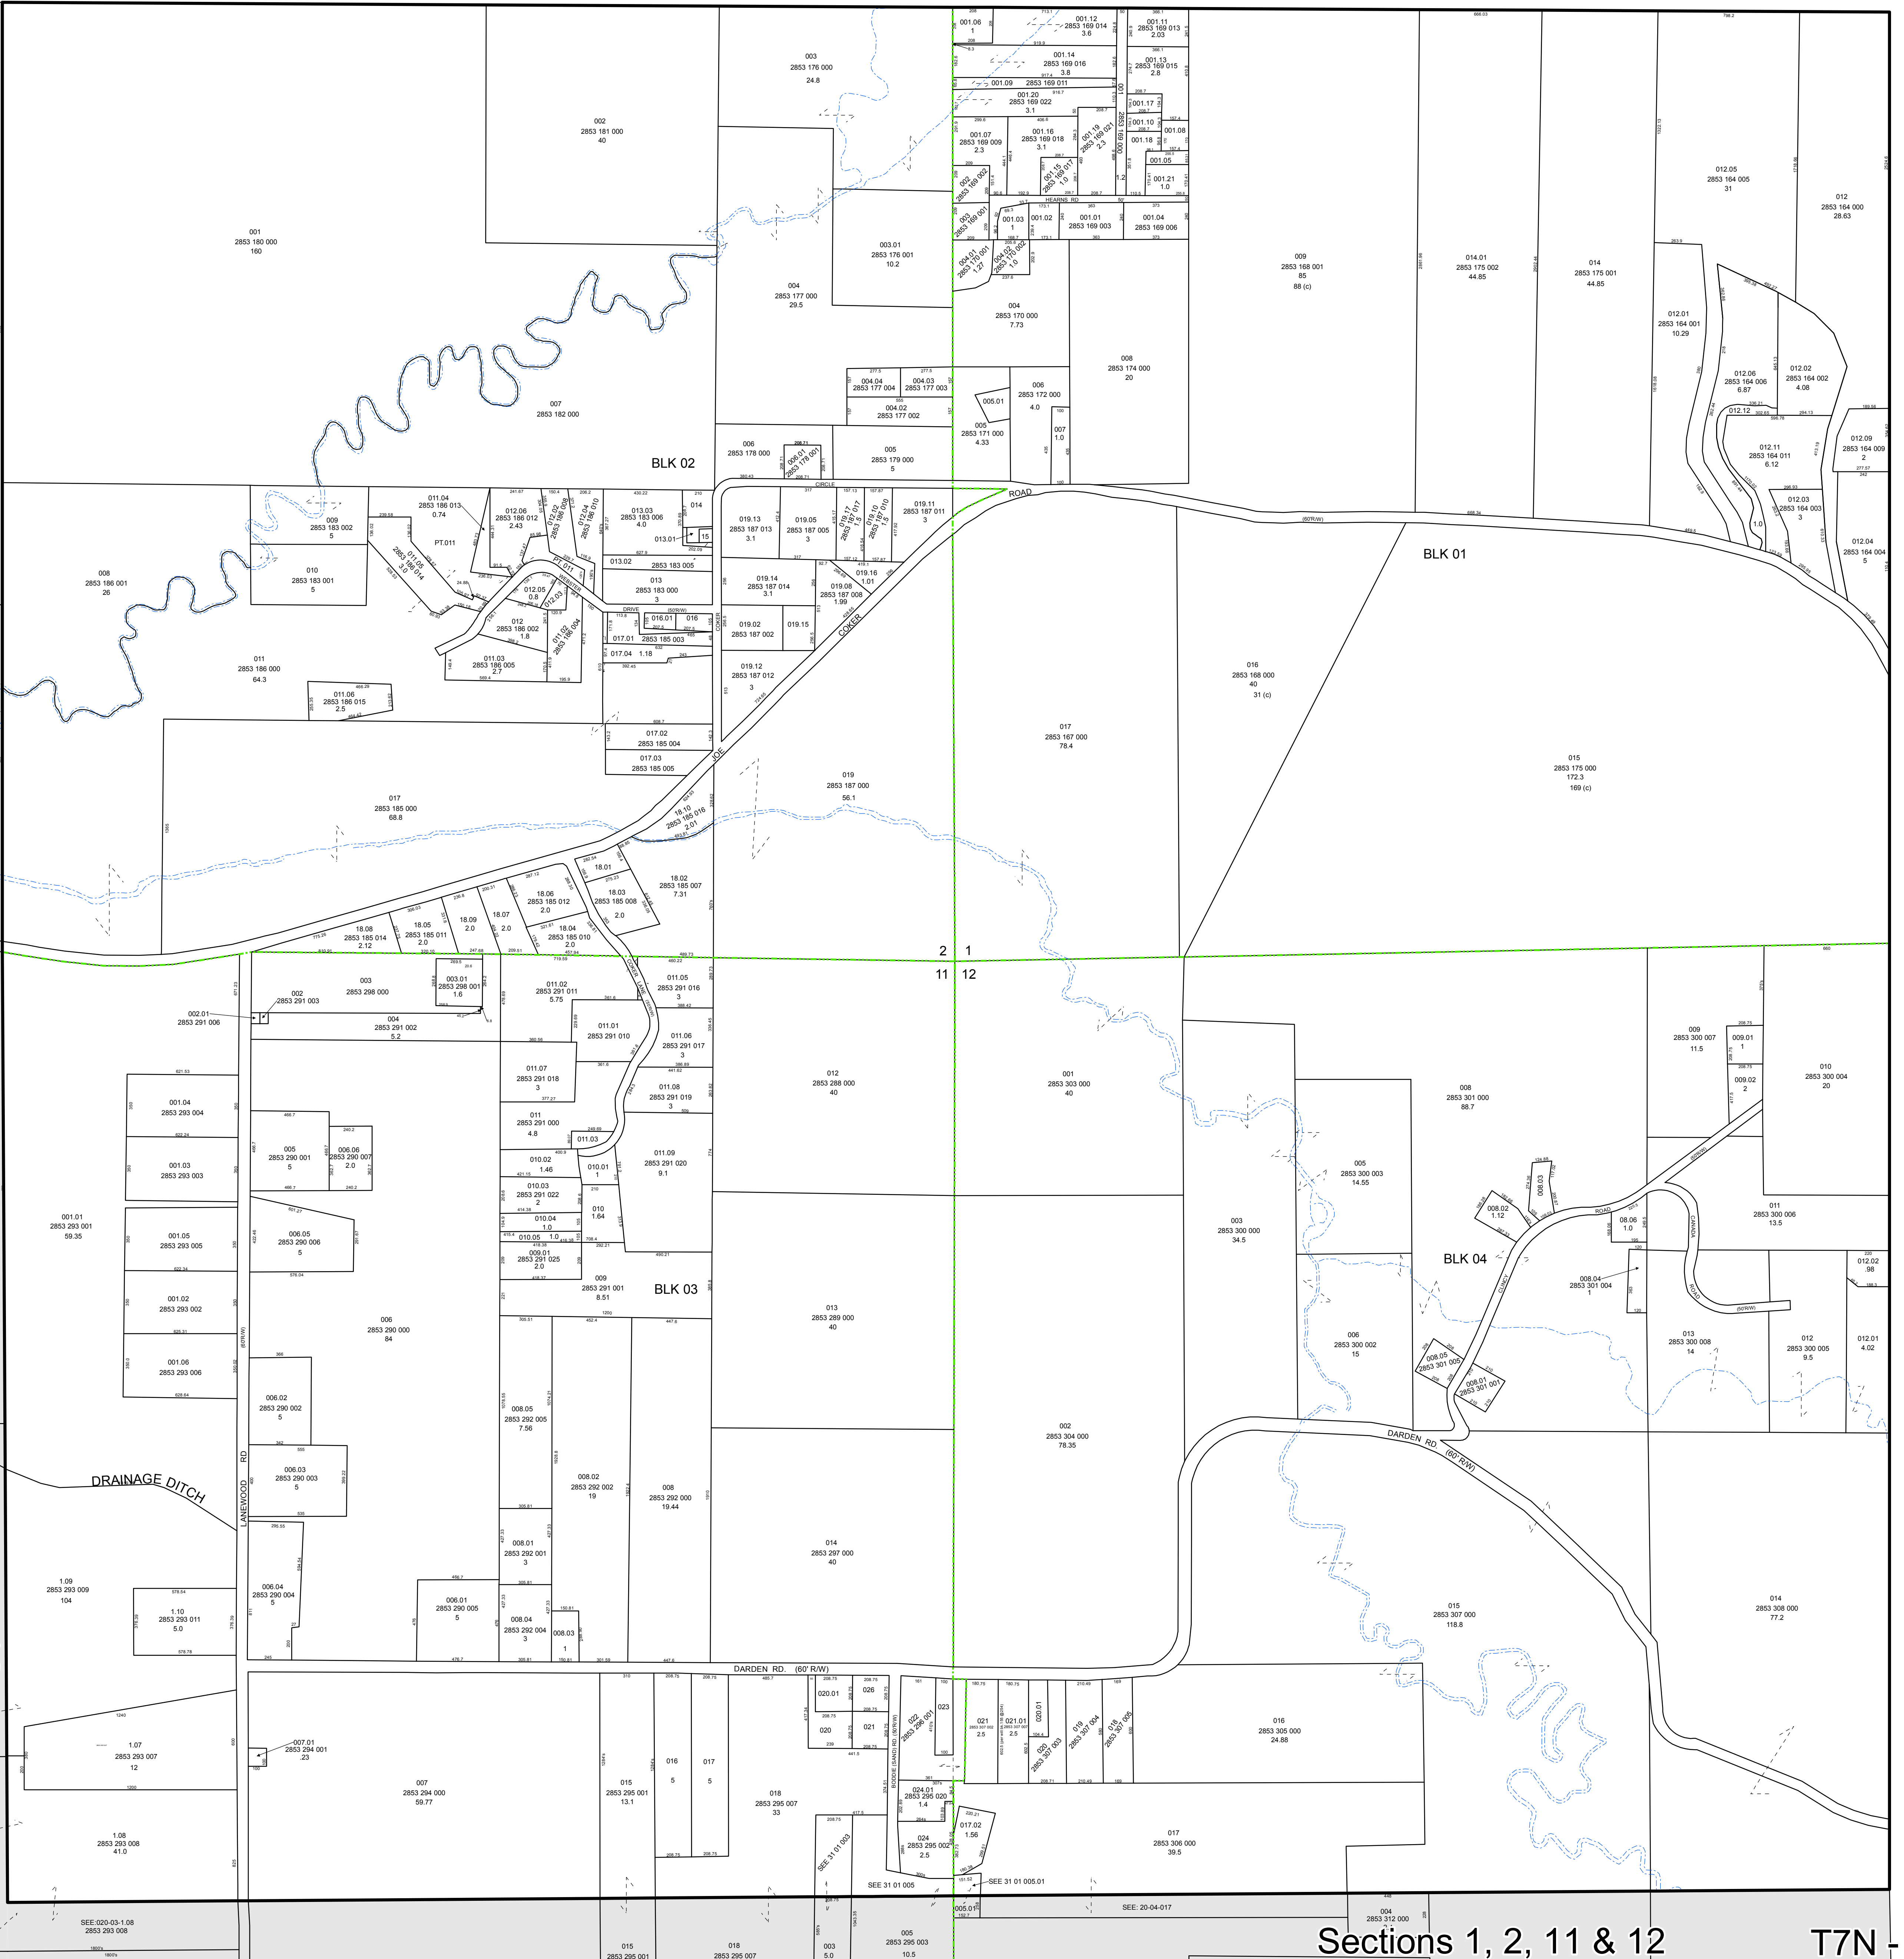

Sections 1, 2, 11 & 12 T7N - R1W


LEGEND

Property or R/W Line	-----	Map Ref. Number	143.01
Historic or Hidden Line	-----	Parcel Number	4967-122-001
Subdivision Boundary Line	-----	Acreage	26.5
Map Block Line	-----	Block Number	BLK 01
Streams and Rivers	~~~~~		
Lakes and Ponds	~~~~~		

Map Key

Madison	Madison	Madison
19.00	20.00	Madison
30.00	31.00	Madison

NOTICE !!
 THIS IS A TAX MAP
 DIMENSIONS SHOWN ARE NOT
 NECESSARILY IN CONFORMITY
 WITH THE ORIGINAL PLAT

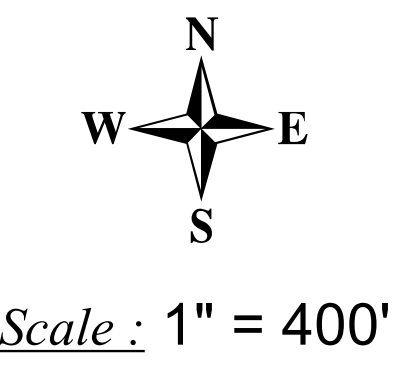

OWNERSHIP MAP
 Hinds County, Mississippi

Map No.
20.00