


14-01-002

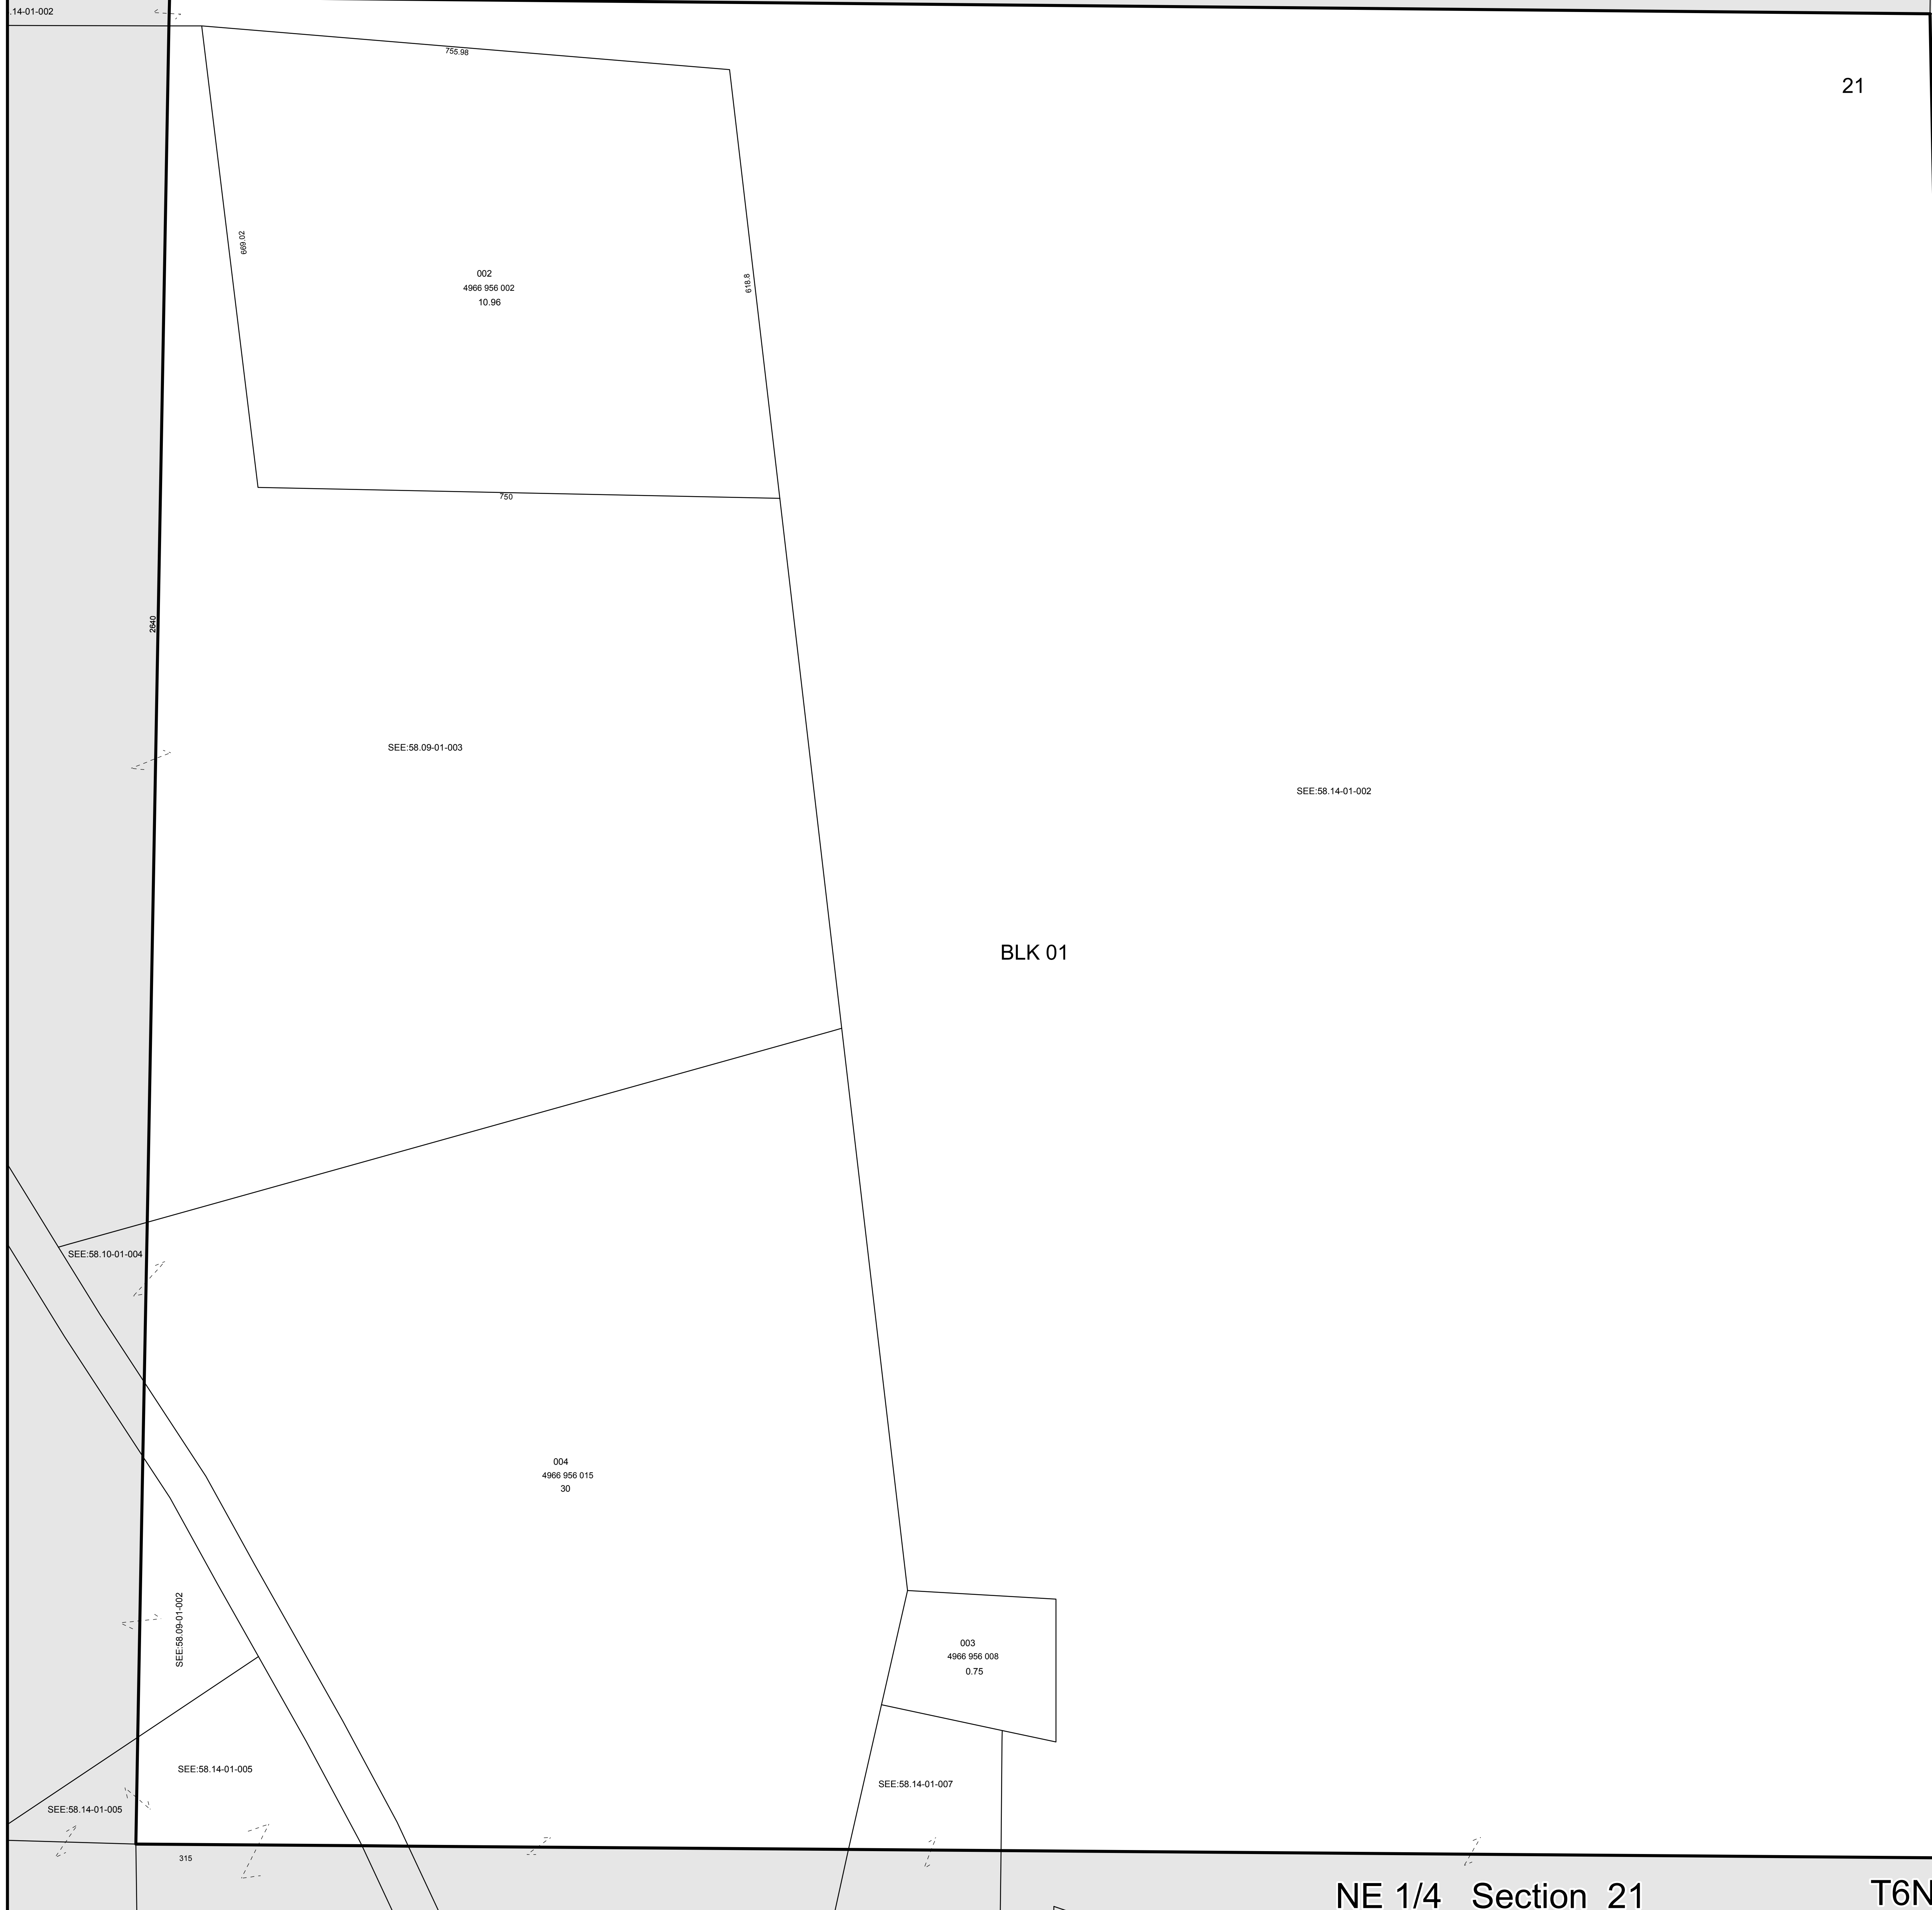

BLK 01

SEE:58.14-01-002

SEE:58.10-01-004

SEE:58.09-01-002

SEE:58.14-01-005

SEE:58.14-01-005

004
4966 956 015
30

003
4966 956 008
0.75

SEE:58.14-01-007

NE 1/4 Section 21

T6N - R4W

LEGEND


Property or R/W Line	-----	Map Ref. Number	143.01
Historic or Hidden Line	-----	Parcel Number	4967-122-001
Subdivision Boundary Line	-----	Acreage	26.5
Map Block Line	-----	Block Number	BLK 01
Streams and Rivers	~~~~~		
Lakes and Ponds	~~~~~		

Map Key

58.00	58.00	58.00
58.09	58.10	58.11
58.13	58.14	58.15

NOTICE !!

THIS IS A TAX MAP
DIMENSIONS SHOWN ARE NOT
NECESSARILY IN CONFORMITY
WITH THE ORIGINAL PLAT

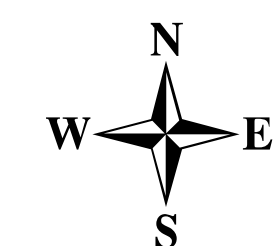

Scale: 1" = 100'

OWNERSHIP MAP
Hinds County, Mississippi

Map No.
58.10