


011.03

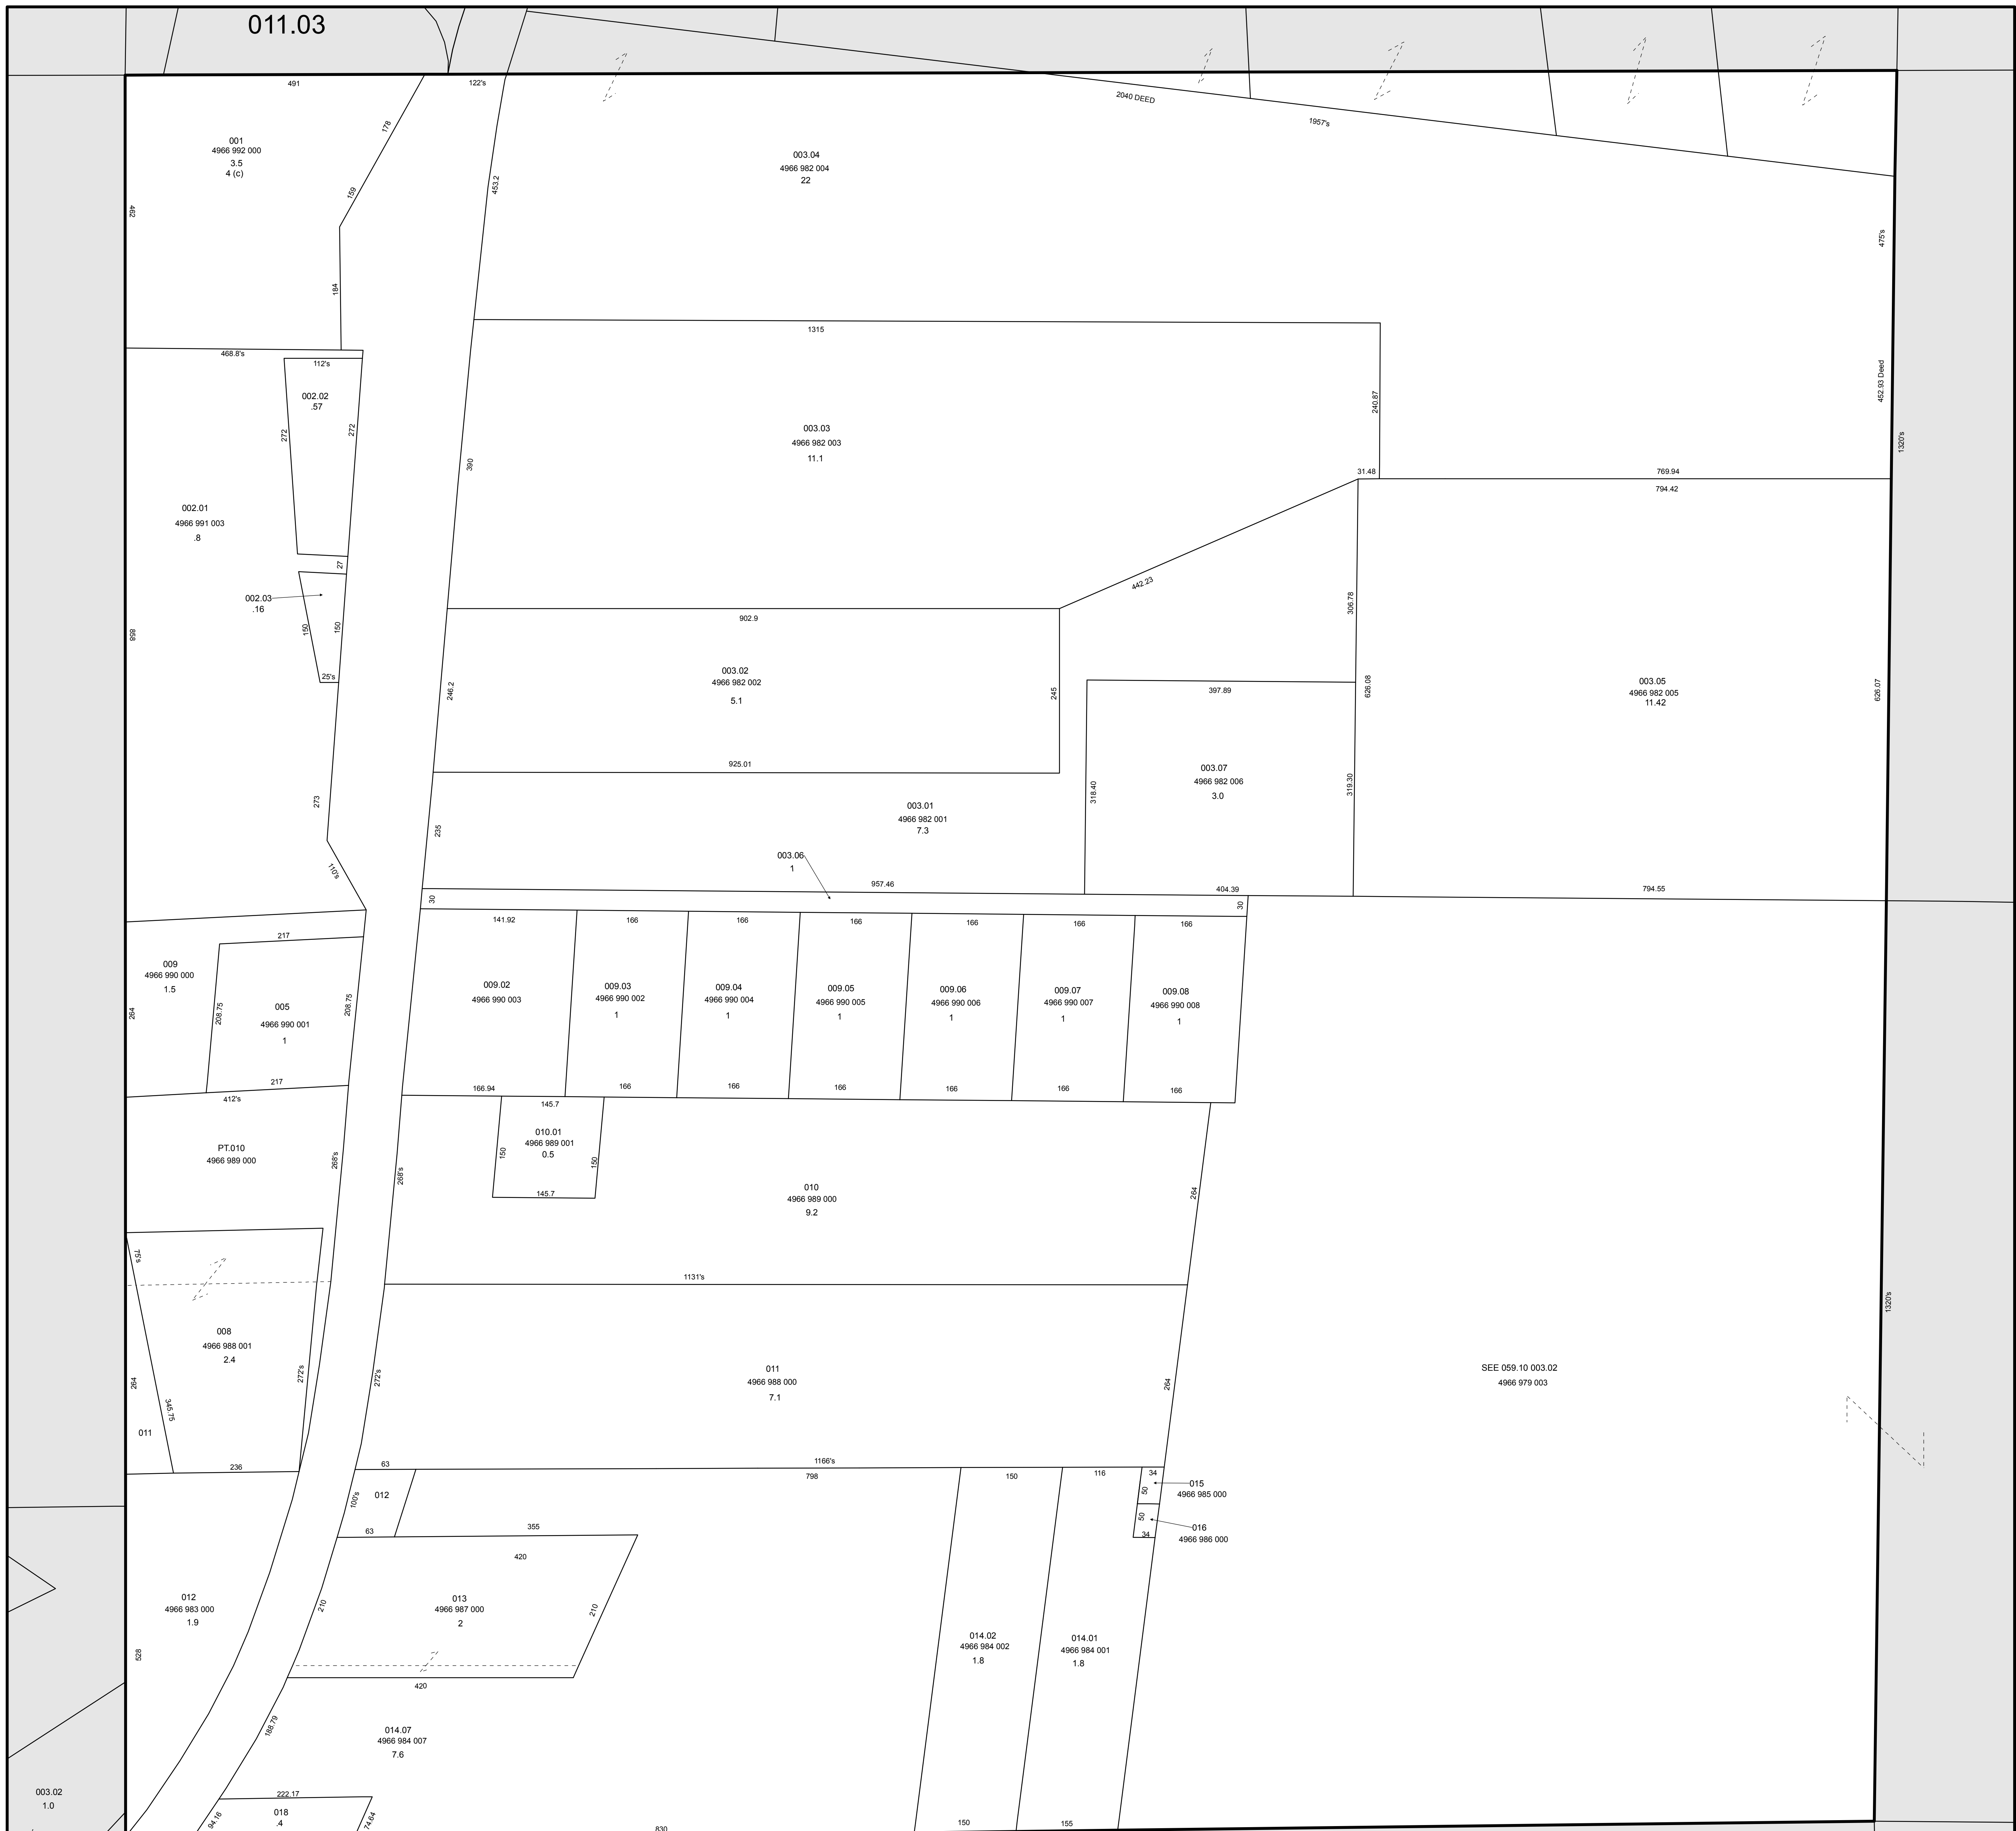

NW 1/4 Section 23

T6N - R4W


LEGEND

Property or R/W Line	-----	Map Ref. Number	143.01
Historic or Hidden Line	-----	Parcel Number	4967-122-001
Subdivision Boundary Line	-----	Acreage	26.5
Map Block Line	-----	Block Number	BLK 01
Streams and Rivers	~~~~~		
Lakes and Ponds	~~~~~		

Map Key

58.00	59.00	59.00
58.12	59.09	59.10
58.16	59.13	59.14

NOTICE !!
THIS IS A TAX MAP
DIMENSIONS SHOWN ARE NOT
NECESSARILY IN CONFORMITY
WITH THE ORIGINAL PLAT

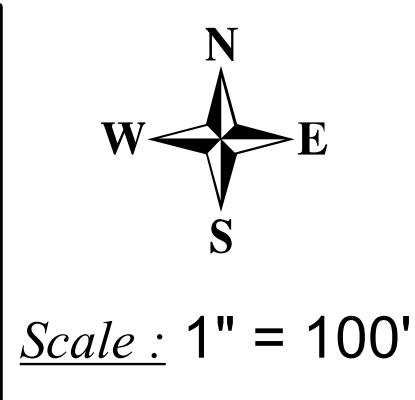

OWNERSHIP MAP
Hinds County, Mississippi

Map No.
59.09