


CLINTON CORPORATION LIMITS 1984

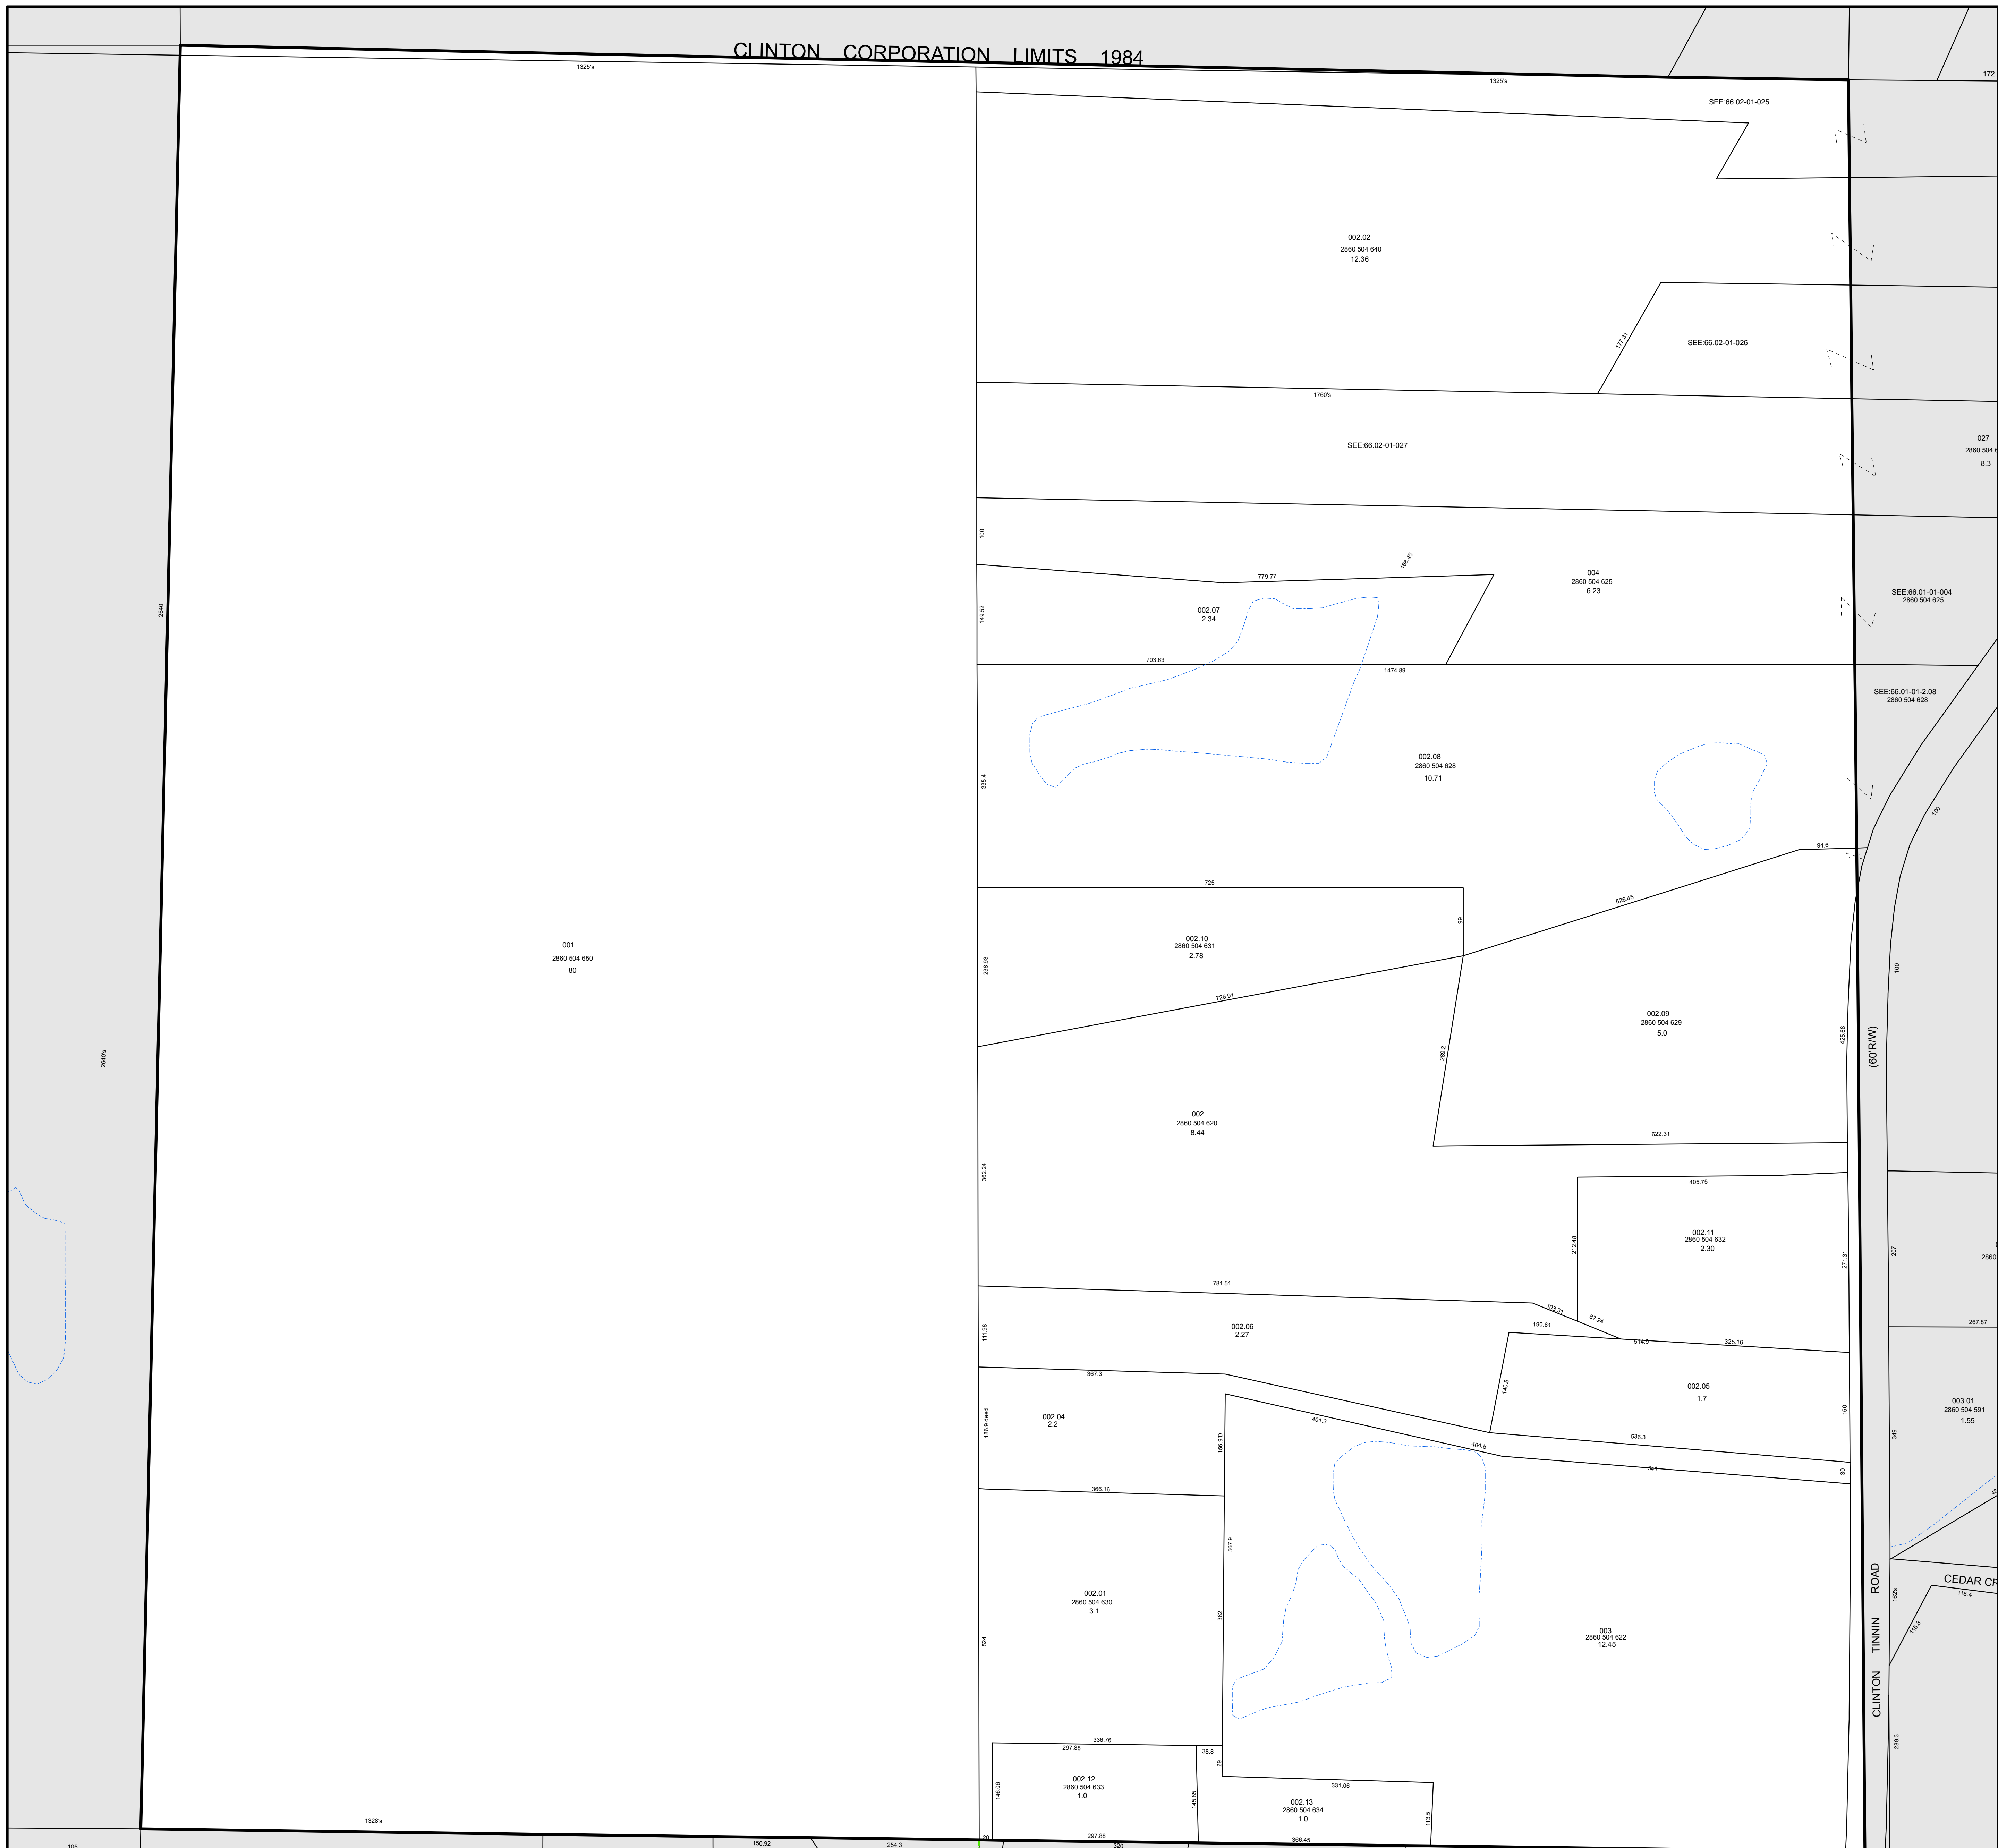

NW 1/4 Section 18 T6N - R1W


**LEGEND**

Property or R/W Line	-----	Map Ref. Number	143.01
Historic or Hidden Line	-----	Parcel Number	4967-122-001
Subdivision Boundary Line	-----	Acreage	26.5
Map Block Line	-----	Block Number	BLK 01
Streams and Rivers	~~~~~		
Lakes and Ponds	~~~~~		

**Map Key**

51.16	52.13	52.14
65.04	66.01	66.02
65.08	66.05	66.06

**NOTICE !!**  
 THIS IS A TAX MAP  
 DIMENSIONS SHOWN ARE NOT  
 NECESSARILY IN CONFORMITY  
 WITH THE ORIGINAL PLAT

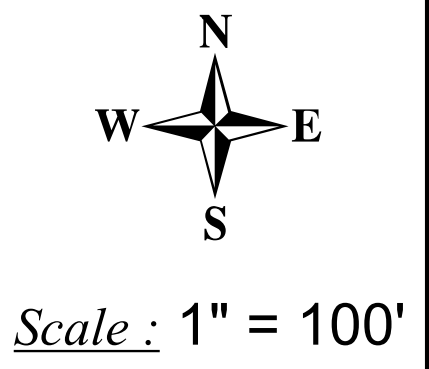

**OWNERSHIP MAP**  
 Hinds County, Mississippi

Map No.  
**66.01**