


NATCHEZ TRACE PARKWAY

INTERSTATE 20

001
2980 184 000
11 (c)

2.01
2980 186 003
9.73

002
2980 186 000
10.7

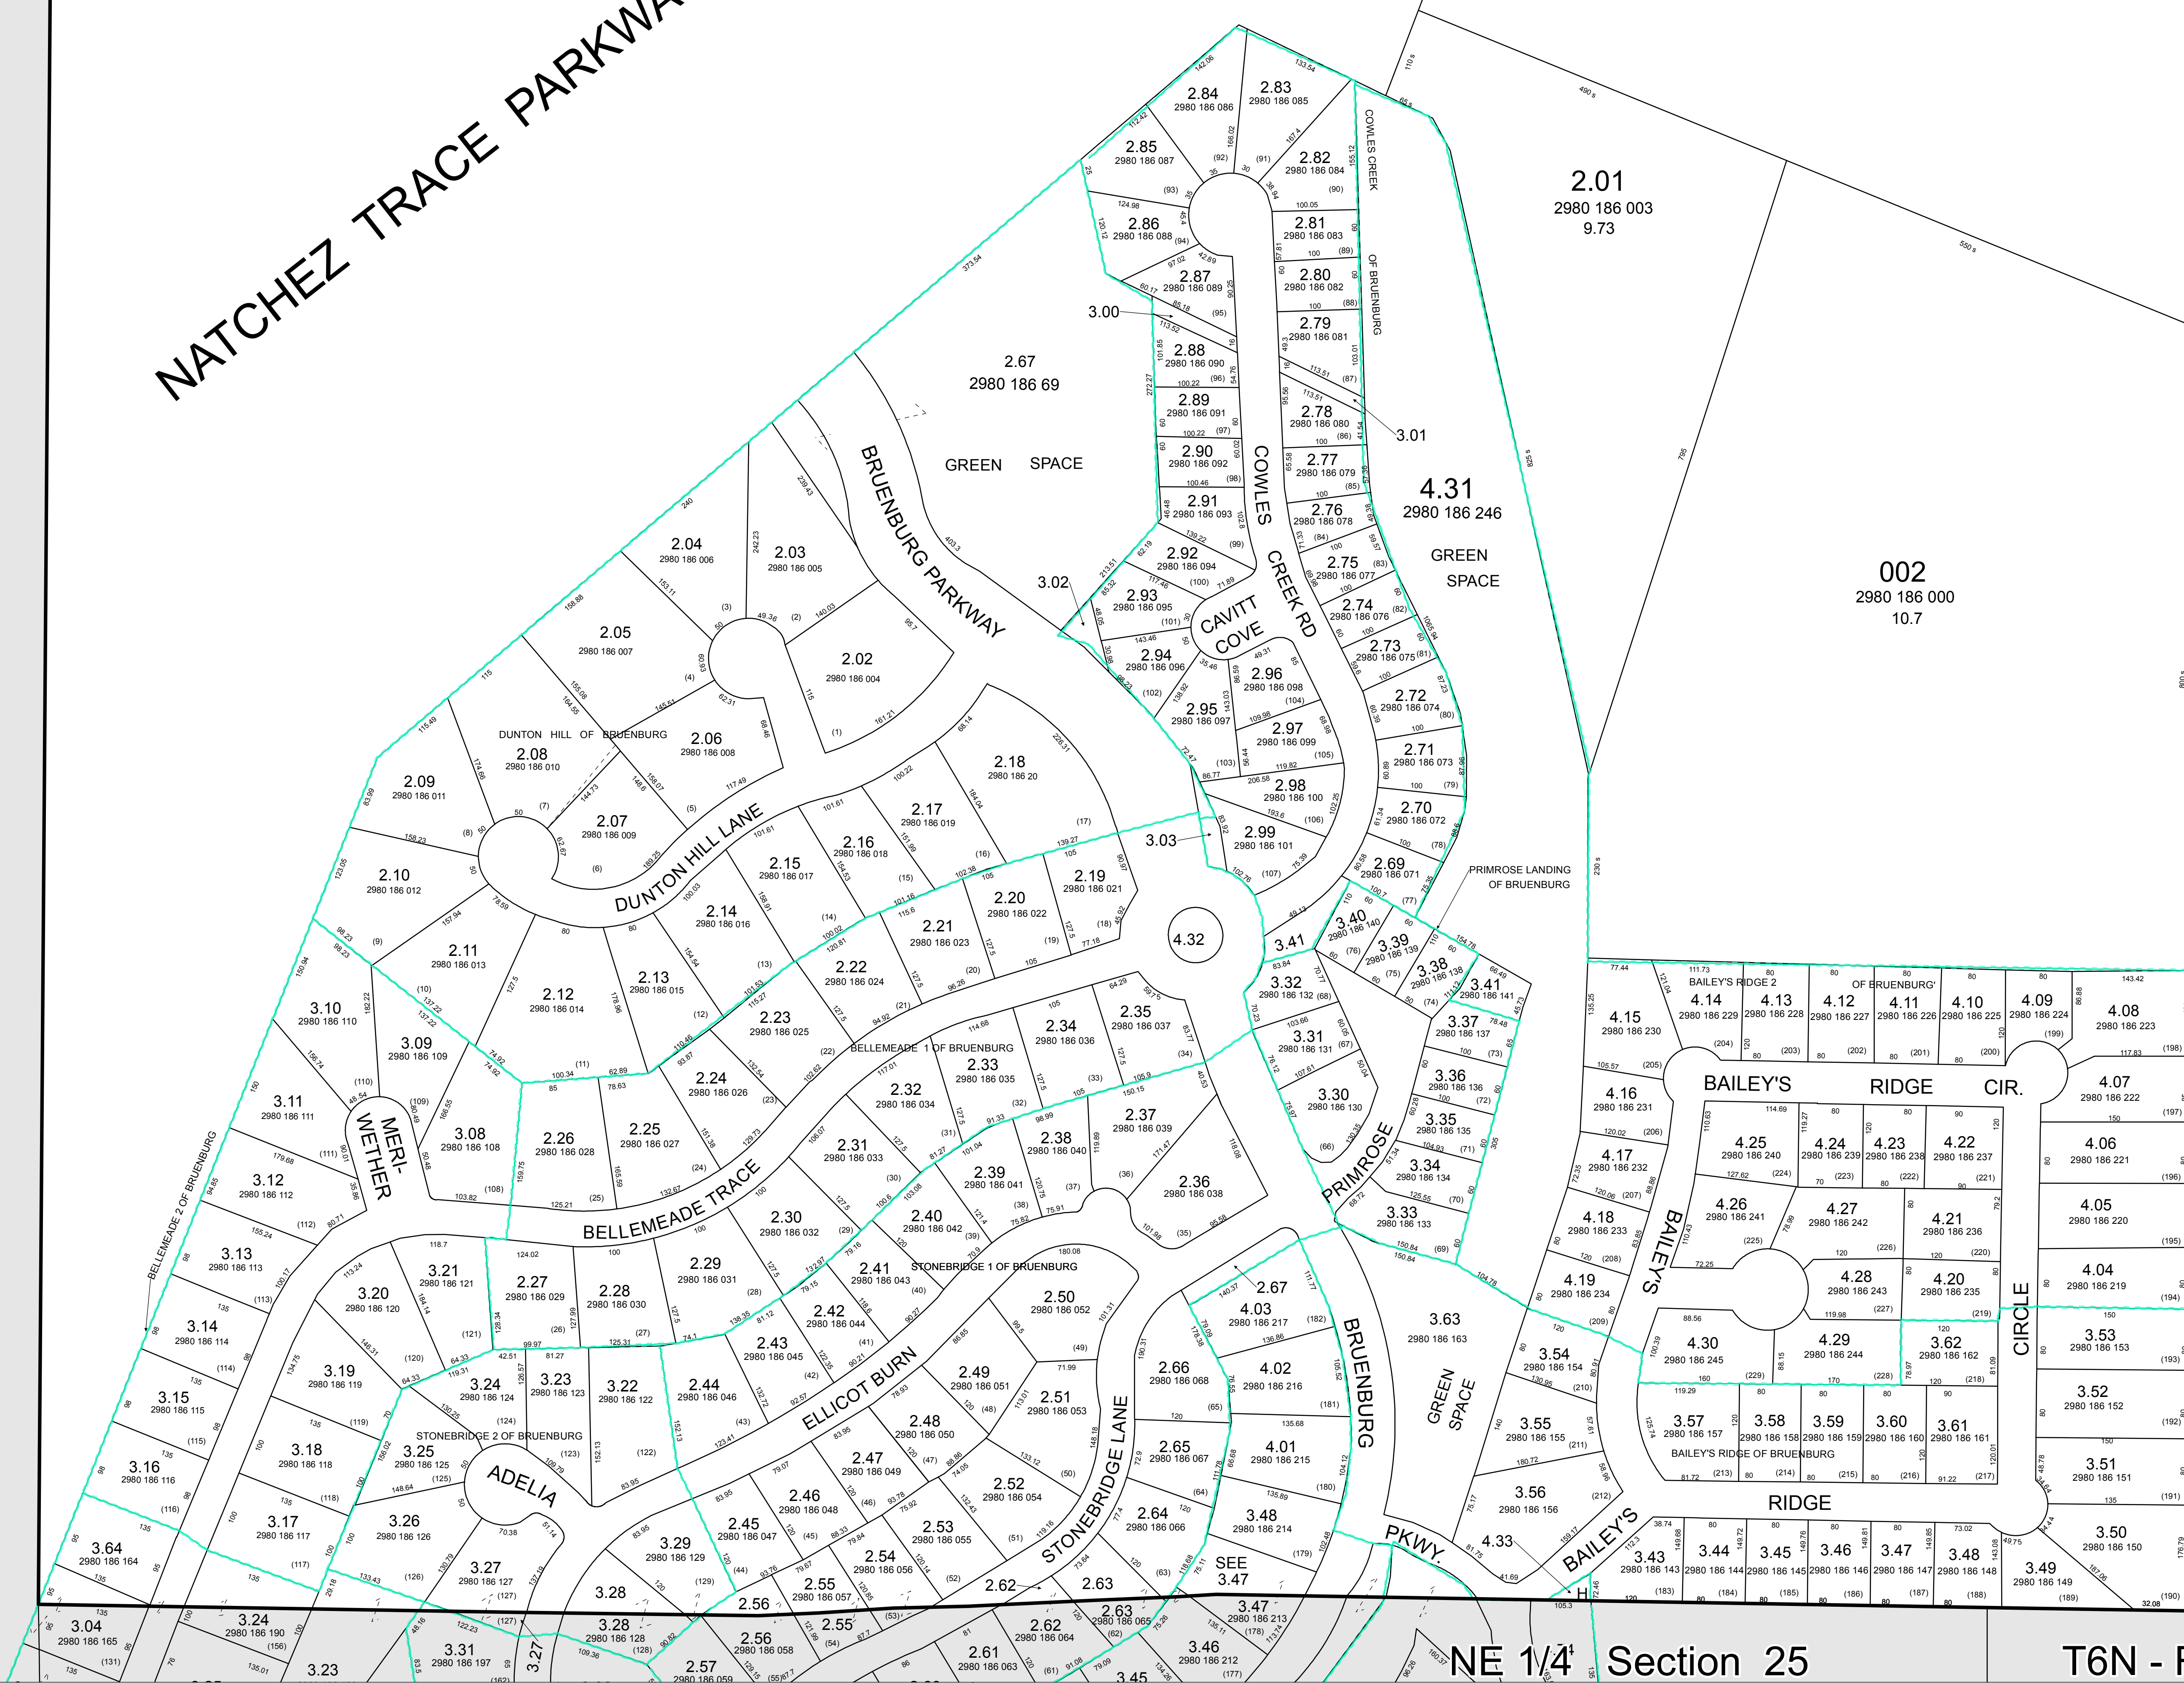


LEGEND

Property or R/W Line	-----	Map Ref. Number	143.01
Historic or Hidden Line	-----	Parcel Number	4967-122-001
Subdivision Boundary Line	-----	Acreage	26.5
Map Block Line	-----	Block Number	BLK 01
Streams and Rivers	~~~~~		
Lakes and Ponds	~~~~~		

Map Key

65.15	65.16	66.13
79.00	79.04	80.01
79.00	79.08	80.05

NOTICE !!
THIS IS A TAX MAP
DIMENSIONS SHOWN ARE NOT
NECESSARILY IN CONFORMITY
WITH THE ORIGINAL PLAT

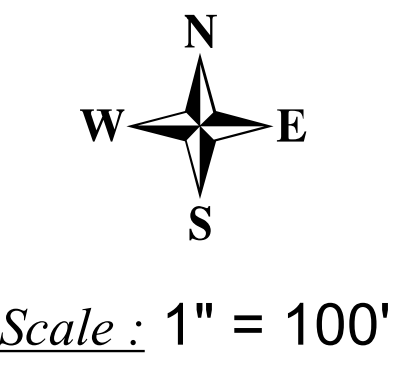

OWNERSHIP MAP
Hinds County, Mississippi

Map No.
79.04

NE 1/4 Section 25

T6N - R2W