


JACKSON CORP. LIMITS
BYRAM CORP. LIMITS

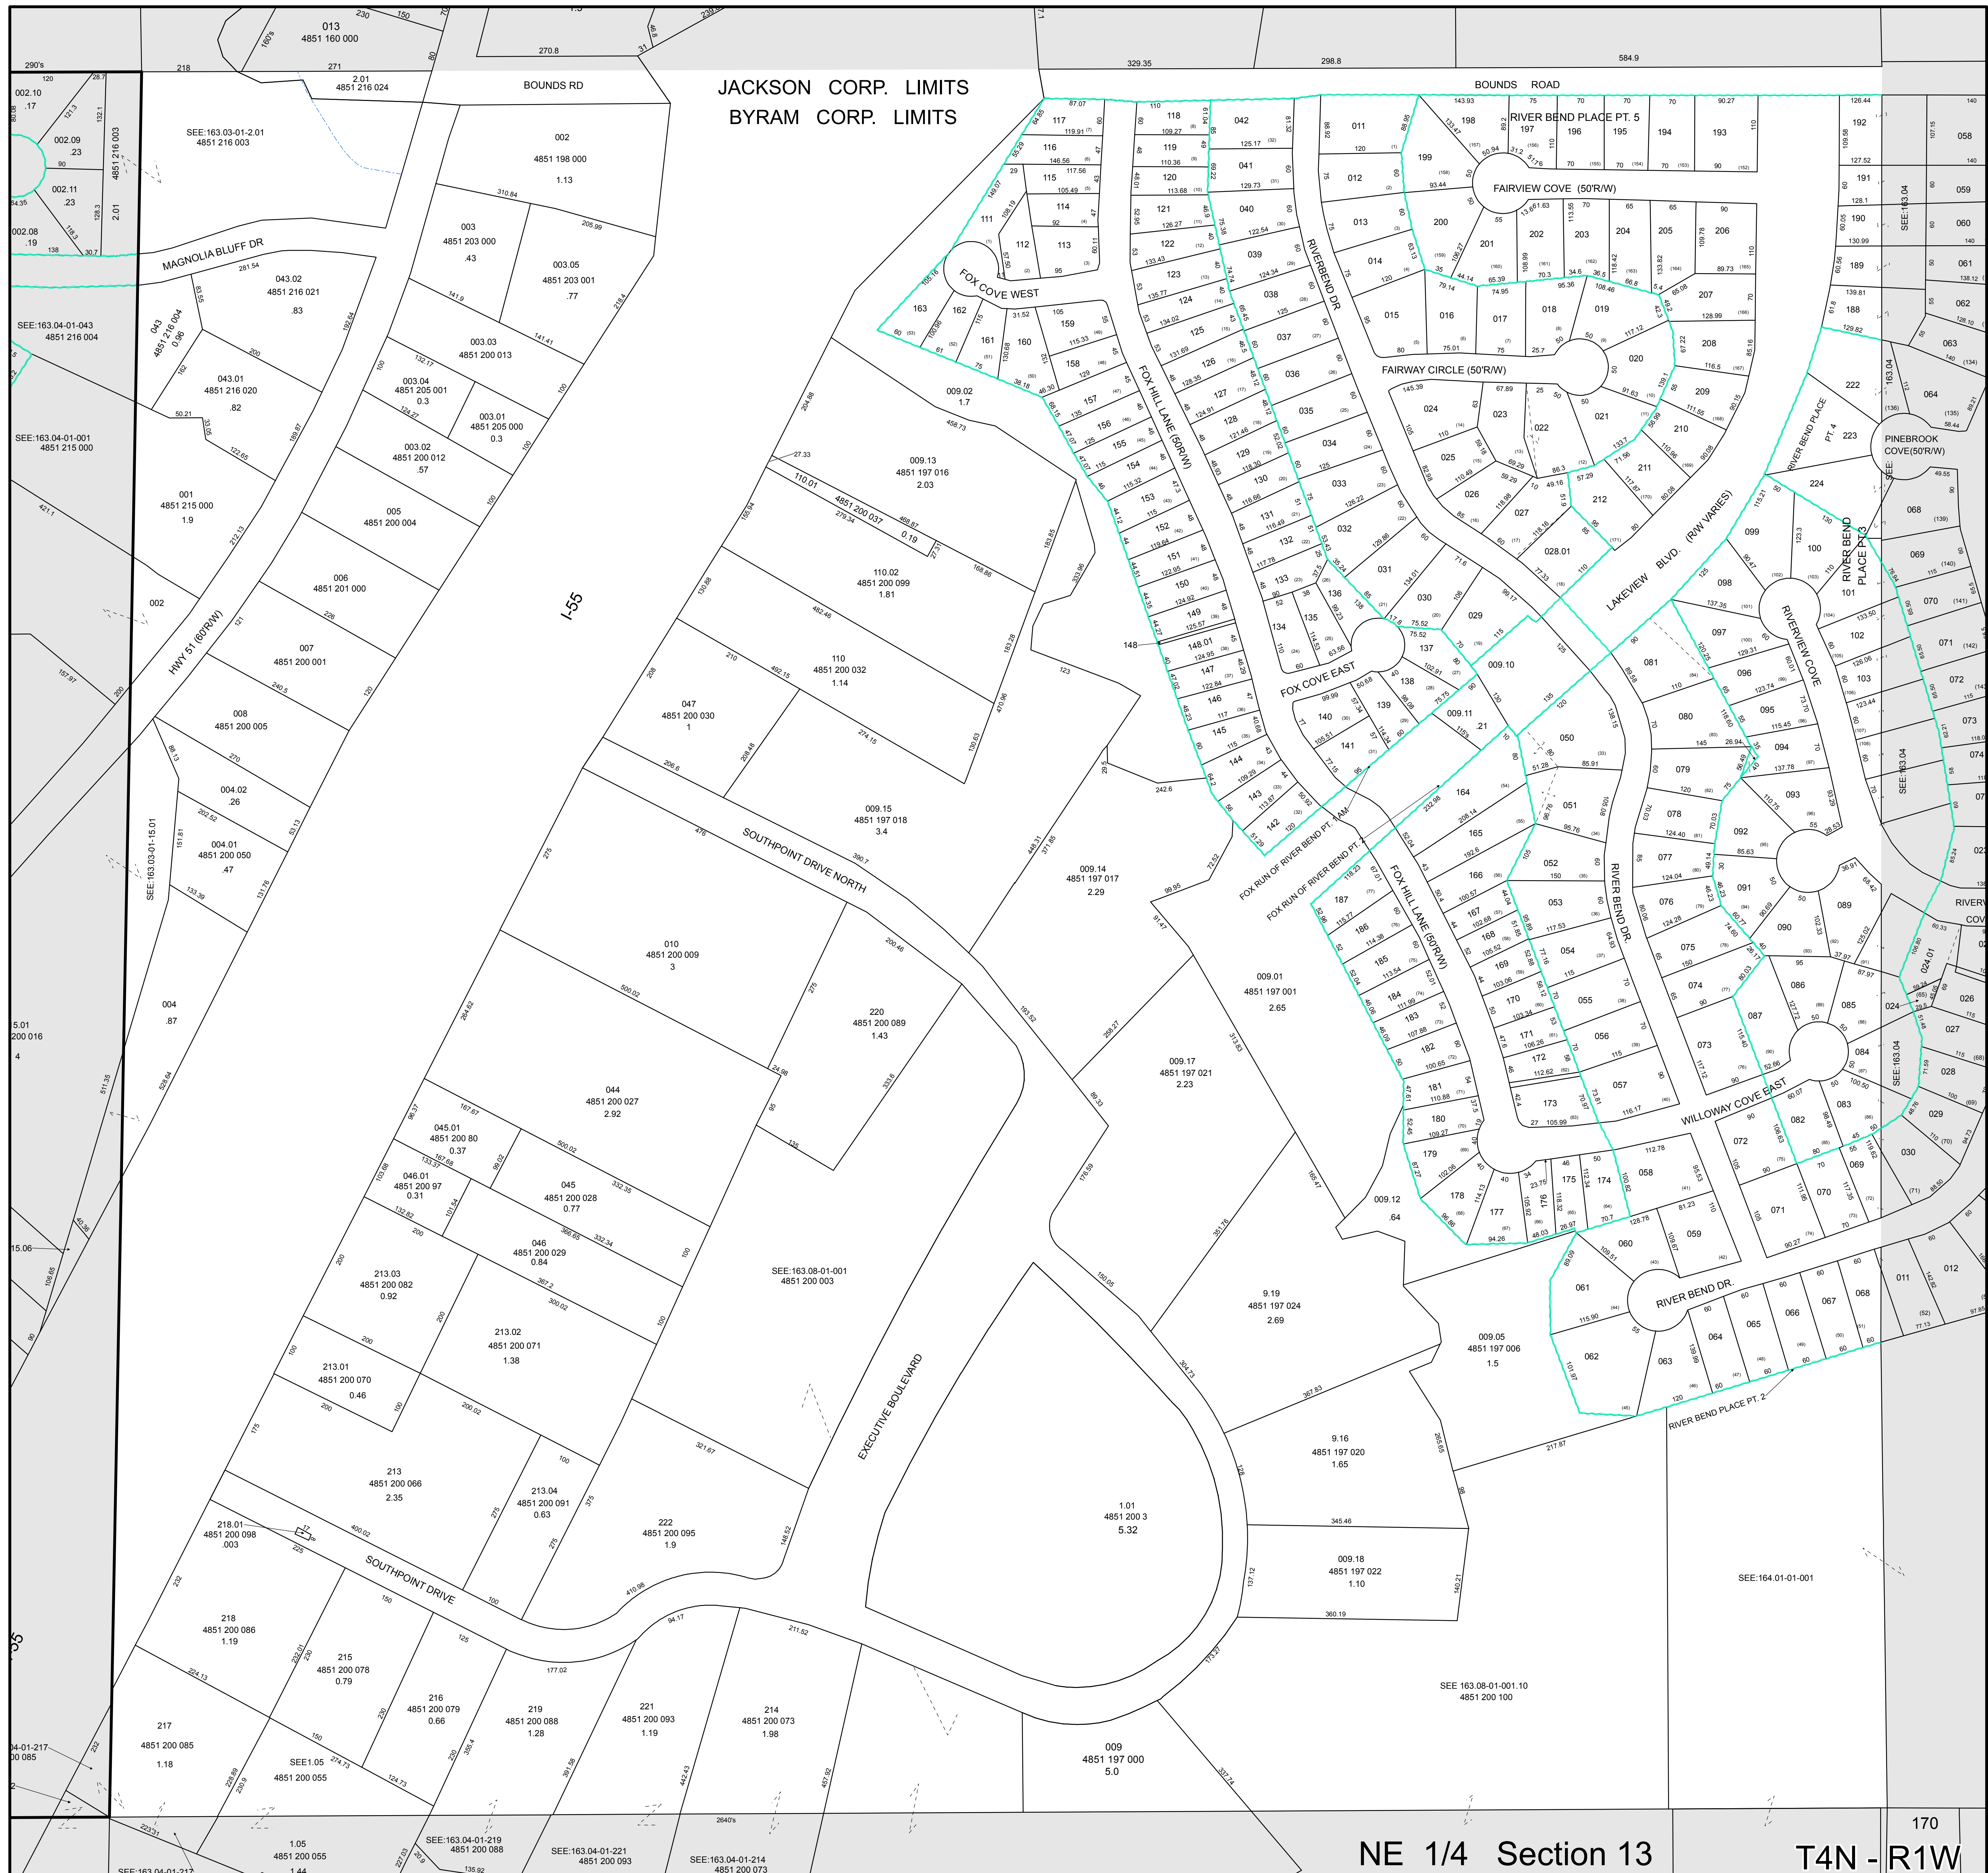


NE 1/4 Section 13

T4N - R1W

LEGEND	
Property or R/W Line	---
Historic or Hidden Line	---
Subdivision Boundary Line	---
Map Block Line	---
Streams and Rivers	---
Lakes and Ponds	---
Map Ref. Number	143.01
Parcel Number	4967-122-001
Acreage	26.5
Block Number	BLK 01

Map Key		
146.15	146.16	147.13
163.03	163.04	164.01
163.07	163.08	164.00

NOTICE !!
THIS IS A TAX MAP
DIMENSIONS SHOWN ARE NOT
NECESSARILY IN CONFORMITY
WITH THE ORIGINAL PLAT

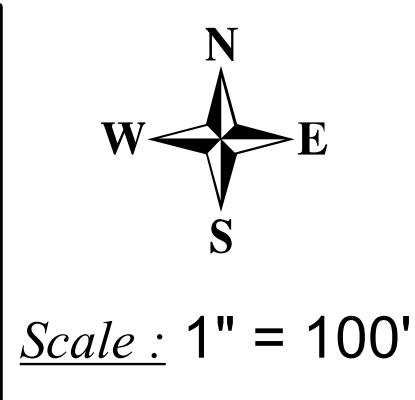

OWNERSHIP MAP
Hinds County, Mississippi

Map No.
163.04