


2 640 100
1.1

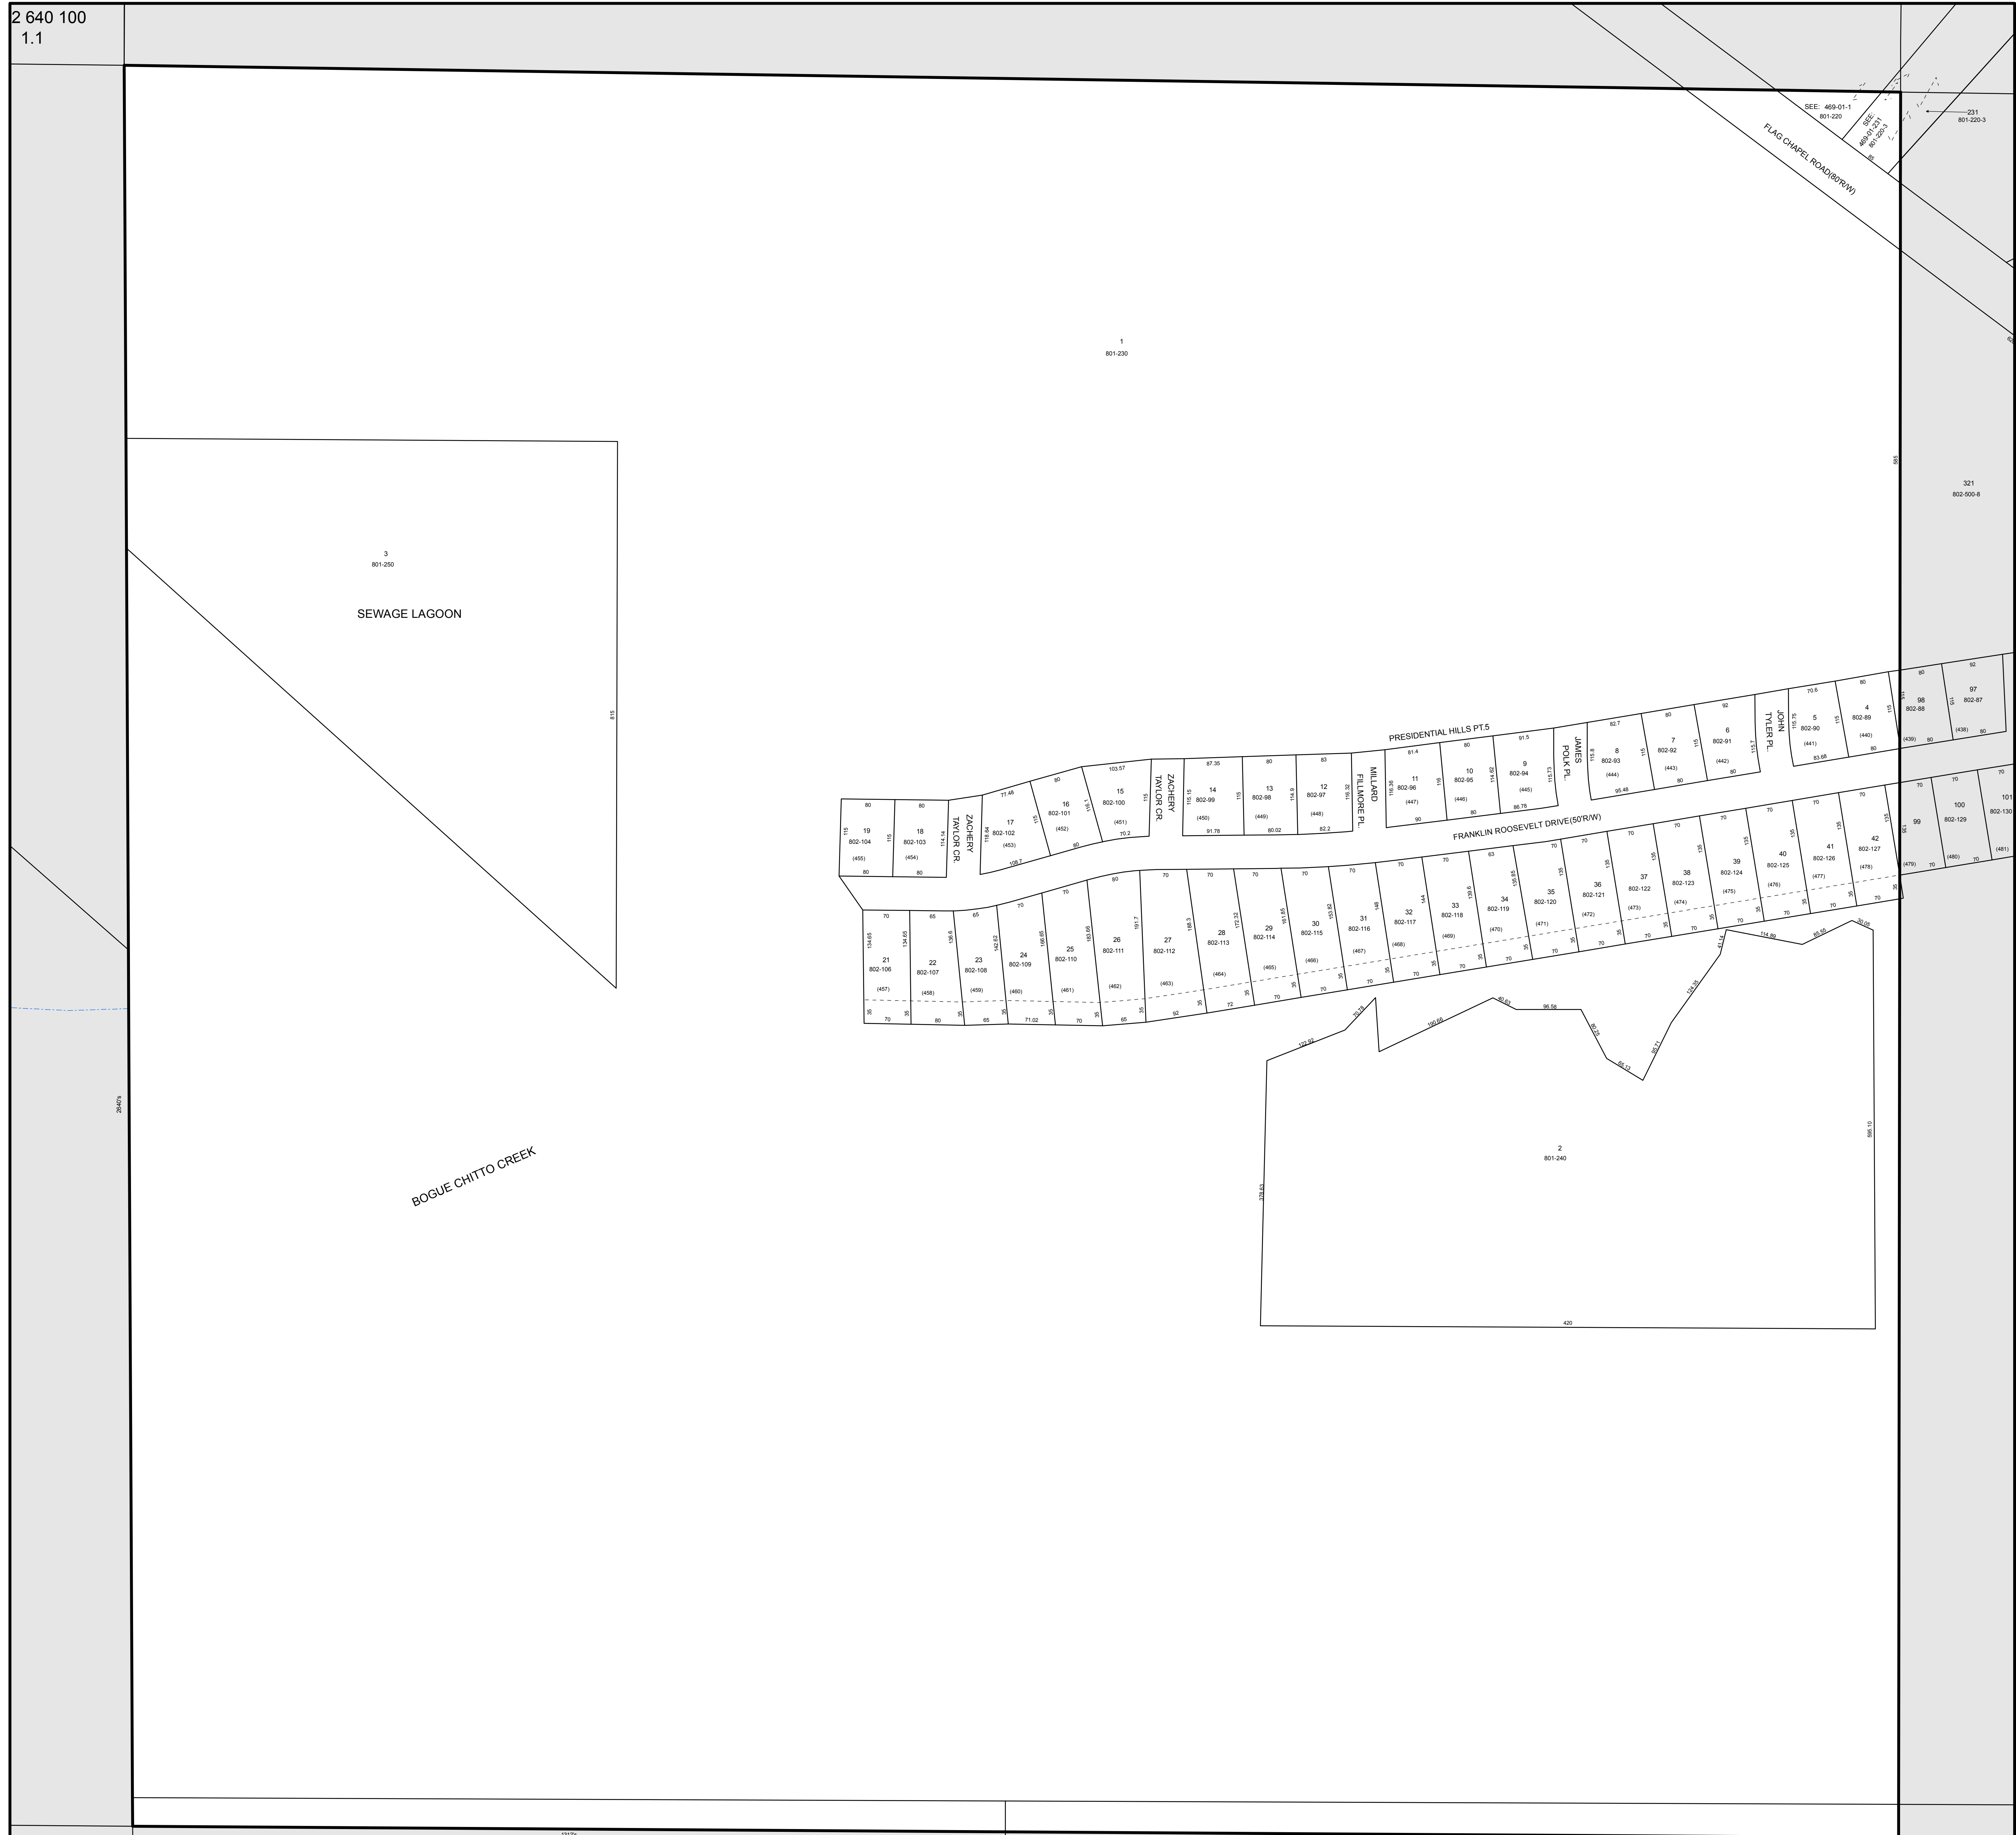

NW 1/4 Section 14 T6N - R1W


LEGEND

Property or R/W Line	———	Map Ref. Number	143.01
Historic or Hidden Line	- - - - -	Parcel Number	4967-122-001
Subdivision Boundary Line	—————	Acreage	26.5
Map Block Line	—————	Block Number	BLK 01
Streams and Rivers	~~~~~		
Lakes and Ponds	○○○○○		

Map Key

053.16	468	469
067.04	510	509
067.08	511	512

NOTICE !!
THIS IS A TAX MAP
DIMENSIONS SHOWN ARE NOT
NECESSARILY IN CONFORMITY
WITH THE ORIGINAL PLAT

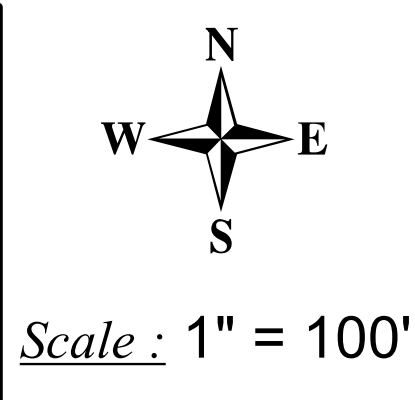

OWNERSHIP MAP
Hinds County, Mississippi

Map No.
510