


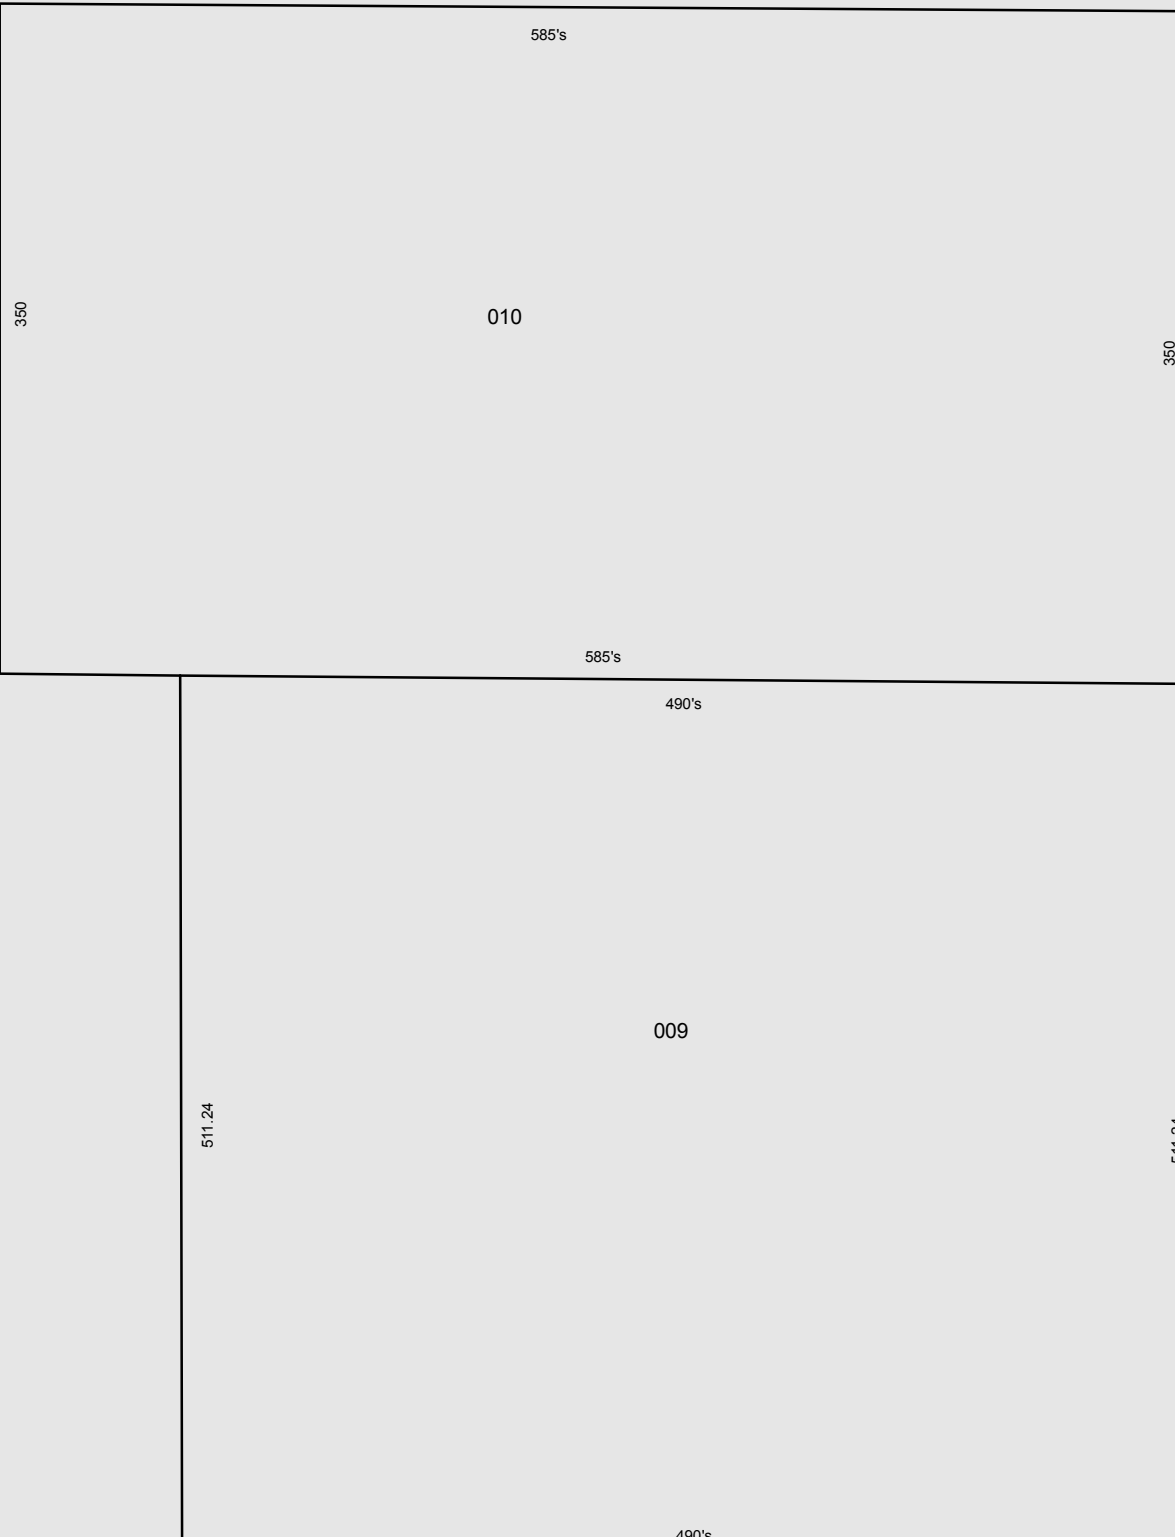

SEE 68.09-01-001




LEGEND

Property or R/W Line	-----	Map Ref. Number	143.01
Historic or Hidden Line	-----	Parcel Number	4967-122-001
Subdivision Boundary Line	-----	Acreage	26.5
Map Block Line	-----	Block Number	BLK 01
Streams and Rivers	~~~~~		
Lakes and Ponds	~~~~~		

Map Key

511	512	513
552	551	550
553	554	555

NOTICE !!
 THIS IS A TAX MAP
 DIMENSIONS SHOWN ARE NOT
 NECESSARILY IN CONFORMITY
 WITH THE ORIGINAL PLAT

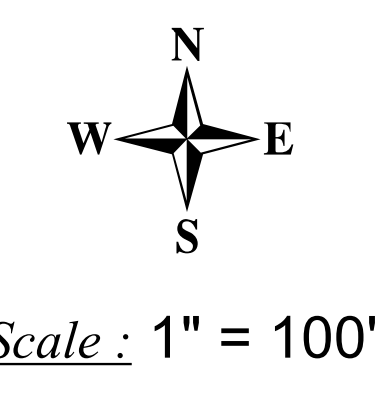

OWNERSHIP MAP
 Hinds County, Mississippi

Map No.
551

NE 1/4 Section 23 T6N - R1W