


108-319	30.2	30.1	100
(8)	9	10	76 (10)
108-321	108-323	108-323	77 (11)
192.6 (9)	189 (10)	100	105 (11)

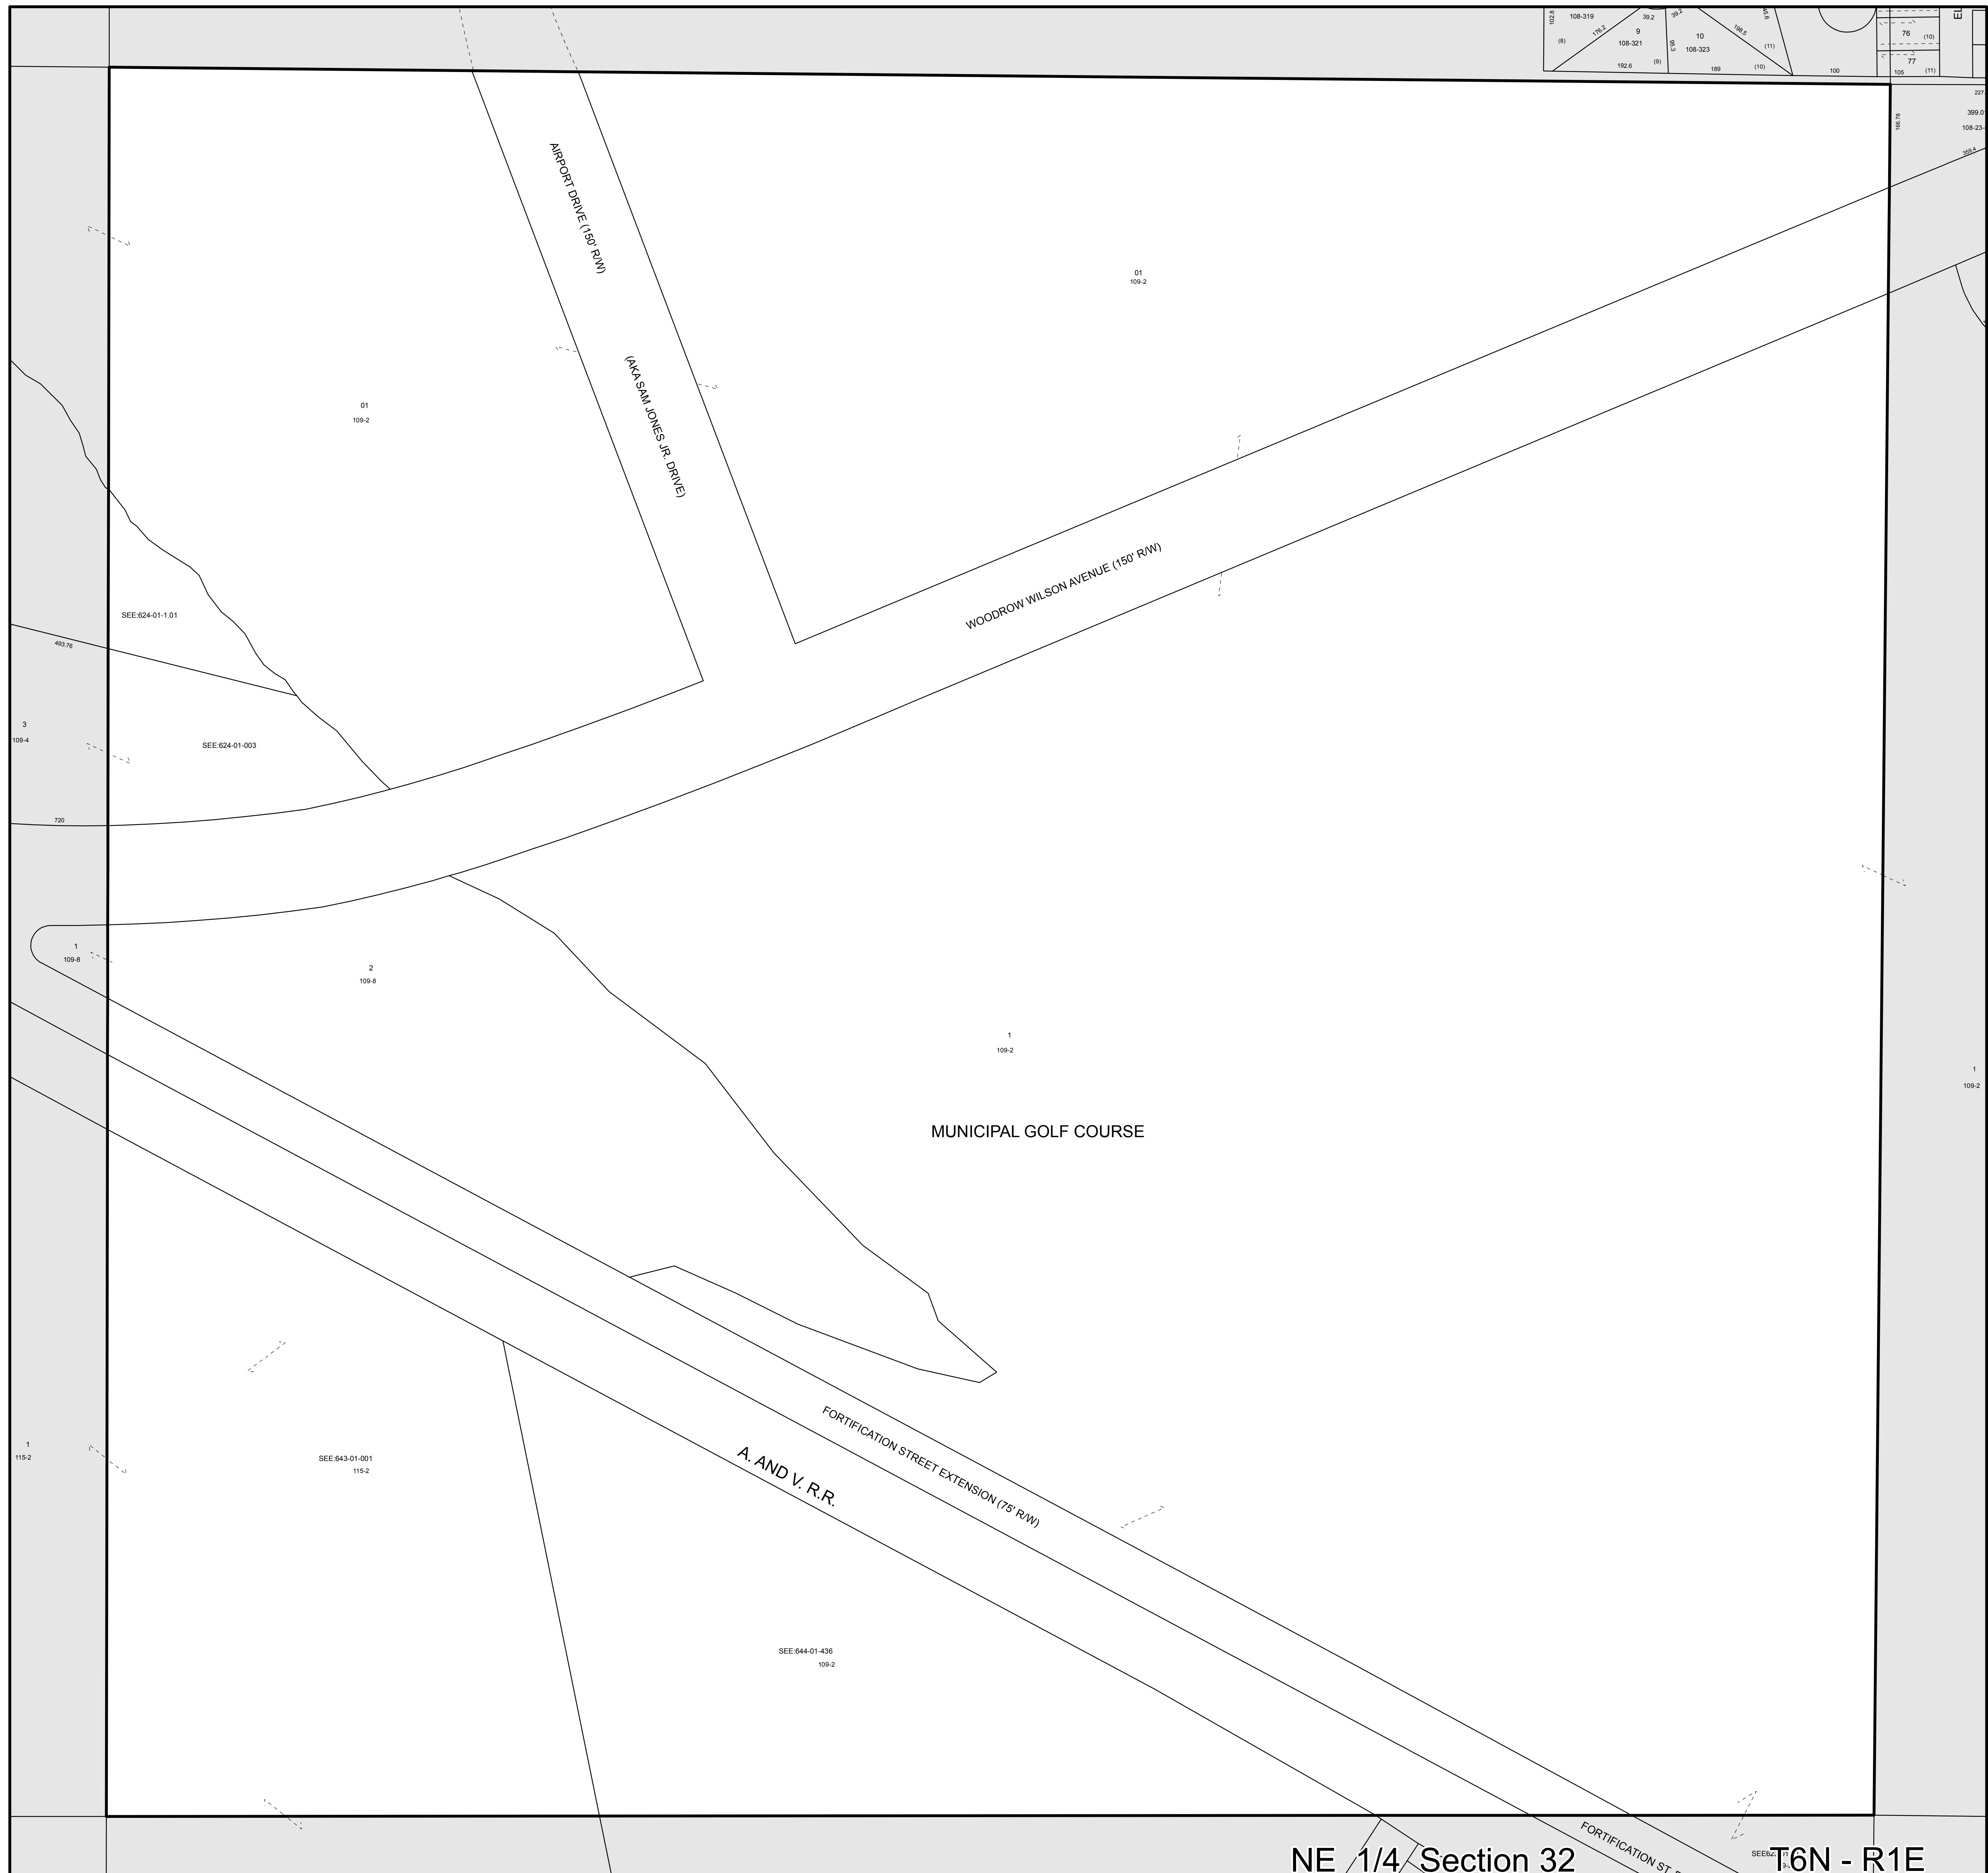

NE 1/4 Section 32 T6N - R1E


LEGEND

Property or R/W Line	—	Map Ref. Number	143.01
Historic or Hidden Line	---	Parcel Number	4967-122-001
Subdivision Boundary Line	---	Acreage	26.5
Map Block Line	---	Block Number	BLK 01
Streams and Rivers	~		
Lakes and Ponds	○		

Map Key

602	603	604
624	623	622
643	644	645

NOTICE !!
THIS IS A TAX MAP
DIMENSIONS SHOWN ARE NOT
NECESSARILY IN CONFORMITY
WITH THE ORIGINAL PLAT

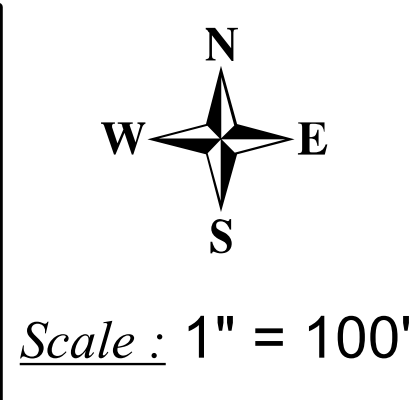

OWNERSHIP MAP
Hinds County, Mississippi

Map No.
623