

SON

001
2 465 000
4.4

52 469 000 2.6

52 467 000 3.1

1329.46



BLK 01

004
4852 464 000
35

1329.46

005
4852 466 000
35

1320

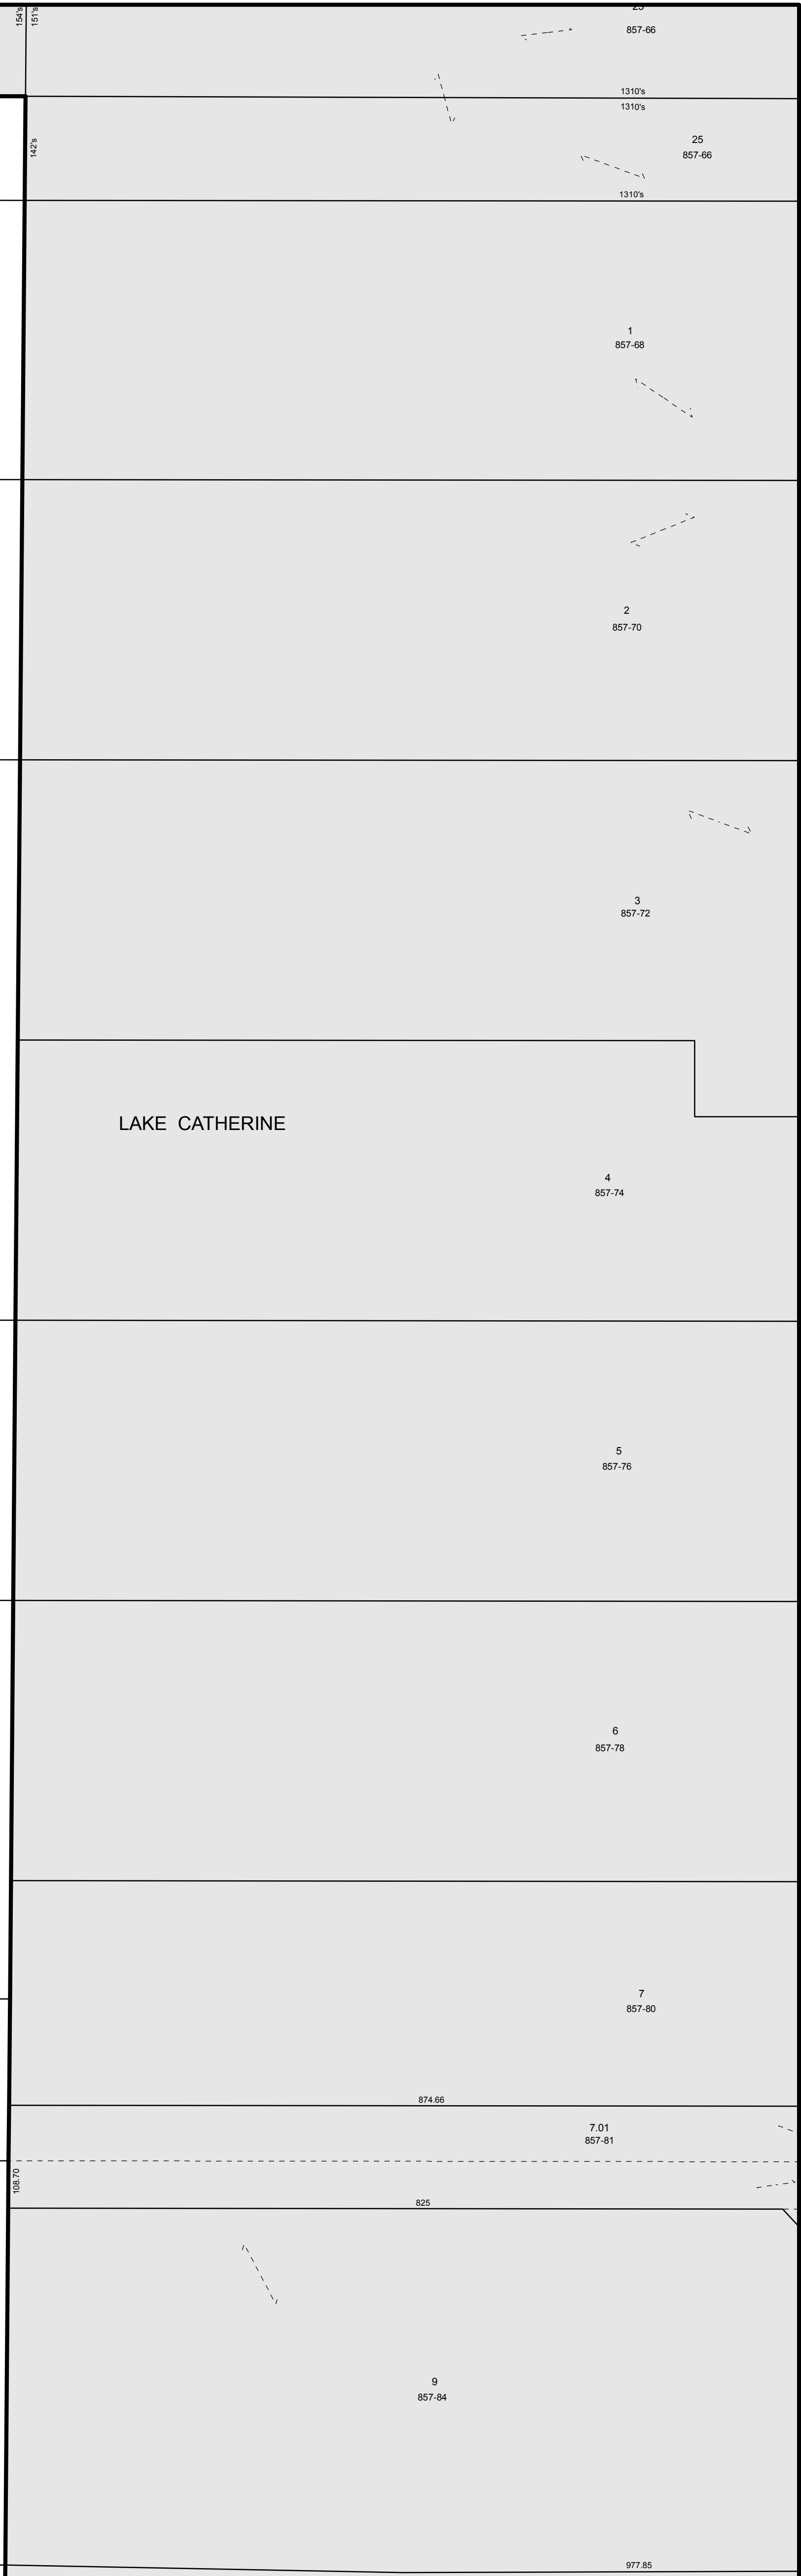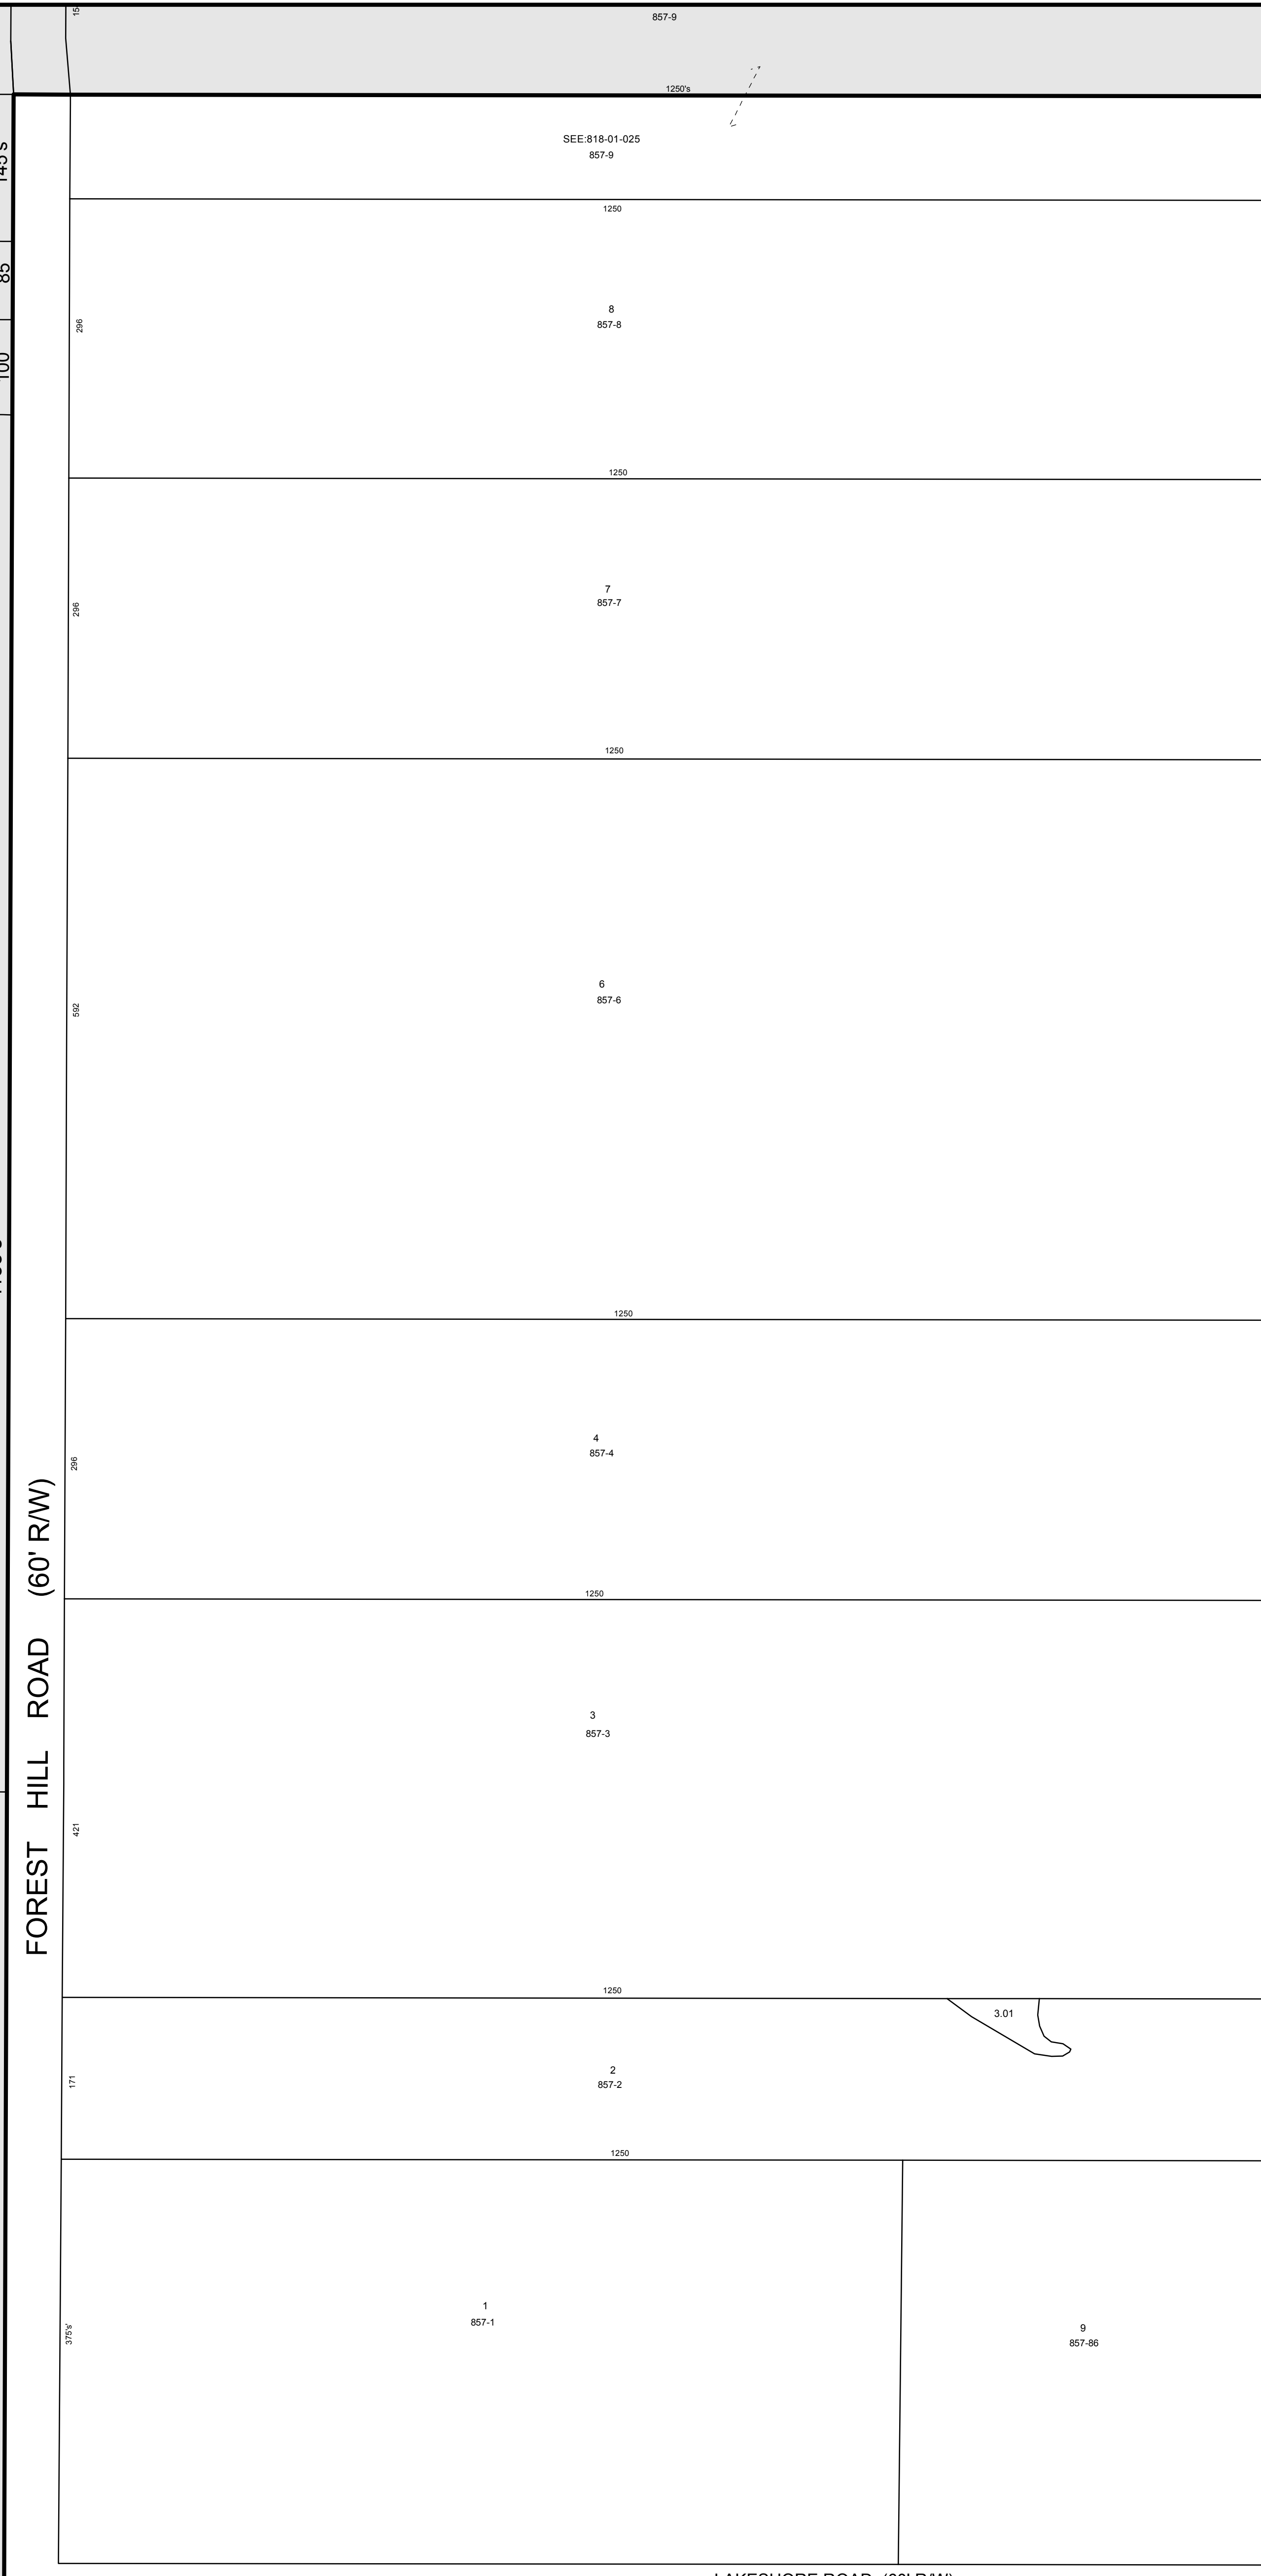

LAKESHORE ROAD (60' R/W)

SE1/4 Section 35 T5N - R1W

LEGEND


Property or R/W Line	-----	Map Ref. Number	143.01
Historic or Hidden Line	-----	Parcel Number	4967-122-001
Subdivision Boundary Line	-----	Acreage	26.5
Map Block Line	-----	Block Number	BLK 01
Streams and Rivers	~~~~~		
Lakes and Ponds	~~~~~		

Map Key

819	818	817
126.14	822	823
146.02	841	840

NOTICE !!

THIS IS A TAX MAP
DIMENSIONS SHOWN ARE NOT
NECESSARILY IN CONFORMITY
WITH THE ORIGINAL PLAT

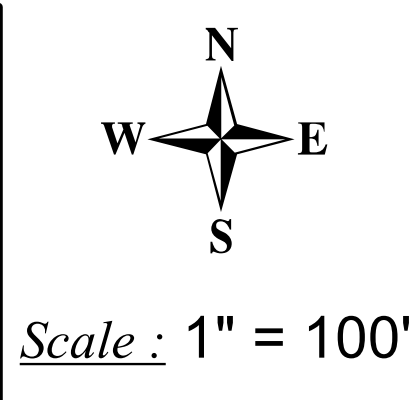

OWNERSHIP MAP
Hinds County, Mississippi

Map No.
822