

**EXPANSION & REMODEL FOR...
LITHIA HONDA OF BEND
2225 NE HIGHWAY 20
BEND, OREGON**

NEAL HUSTON
& ASSOCIATES
ARCHITECTS INC.



520 SW Powerhouse Dr.
Suite 621
Bend, Oregon 97702
541.389.0991
FAX 541.389.1344
info@nealhuston.com
www.nealhuston.com


Copyright © 2012 by
Neal Huston & Associates Architects Inc.

REVISIONS	
DATE	DESCRIPTION
1 4/26/13	CITY CORRECTIONS
2 5/13/13	ADDENDUM #1
3 5/15/13	CITY CORRECTIONS
4 8/21/13	EXPRESS SERV. ADDTN.
5	
6	


DRAWINGS:
BUILDING SECTIONS

PROJECT #: 1116
CAD FILE: 1116s41
SCALE: 1/4" = 1'-0", U.O.N.
DATE: 11/16/2012
DRAWN BY: CK

A4.5

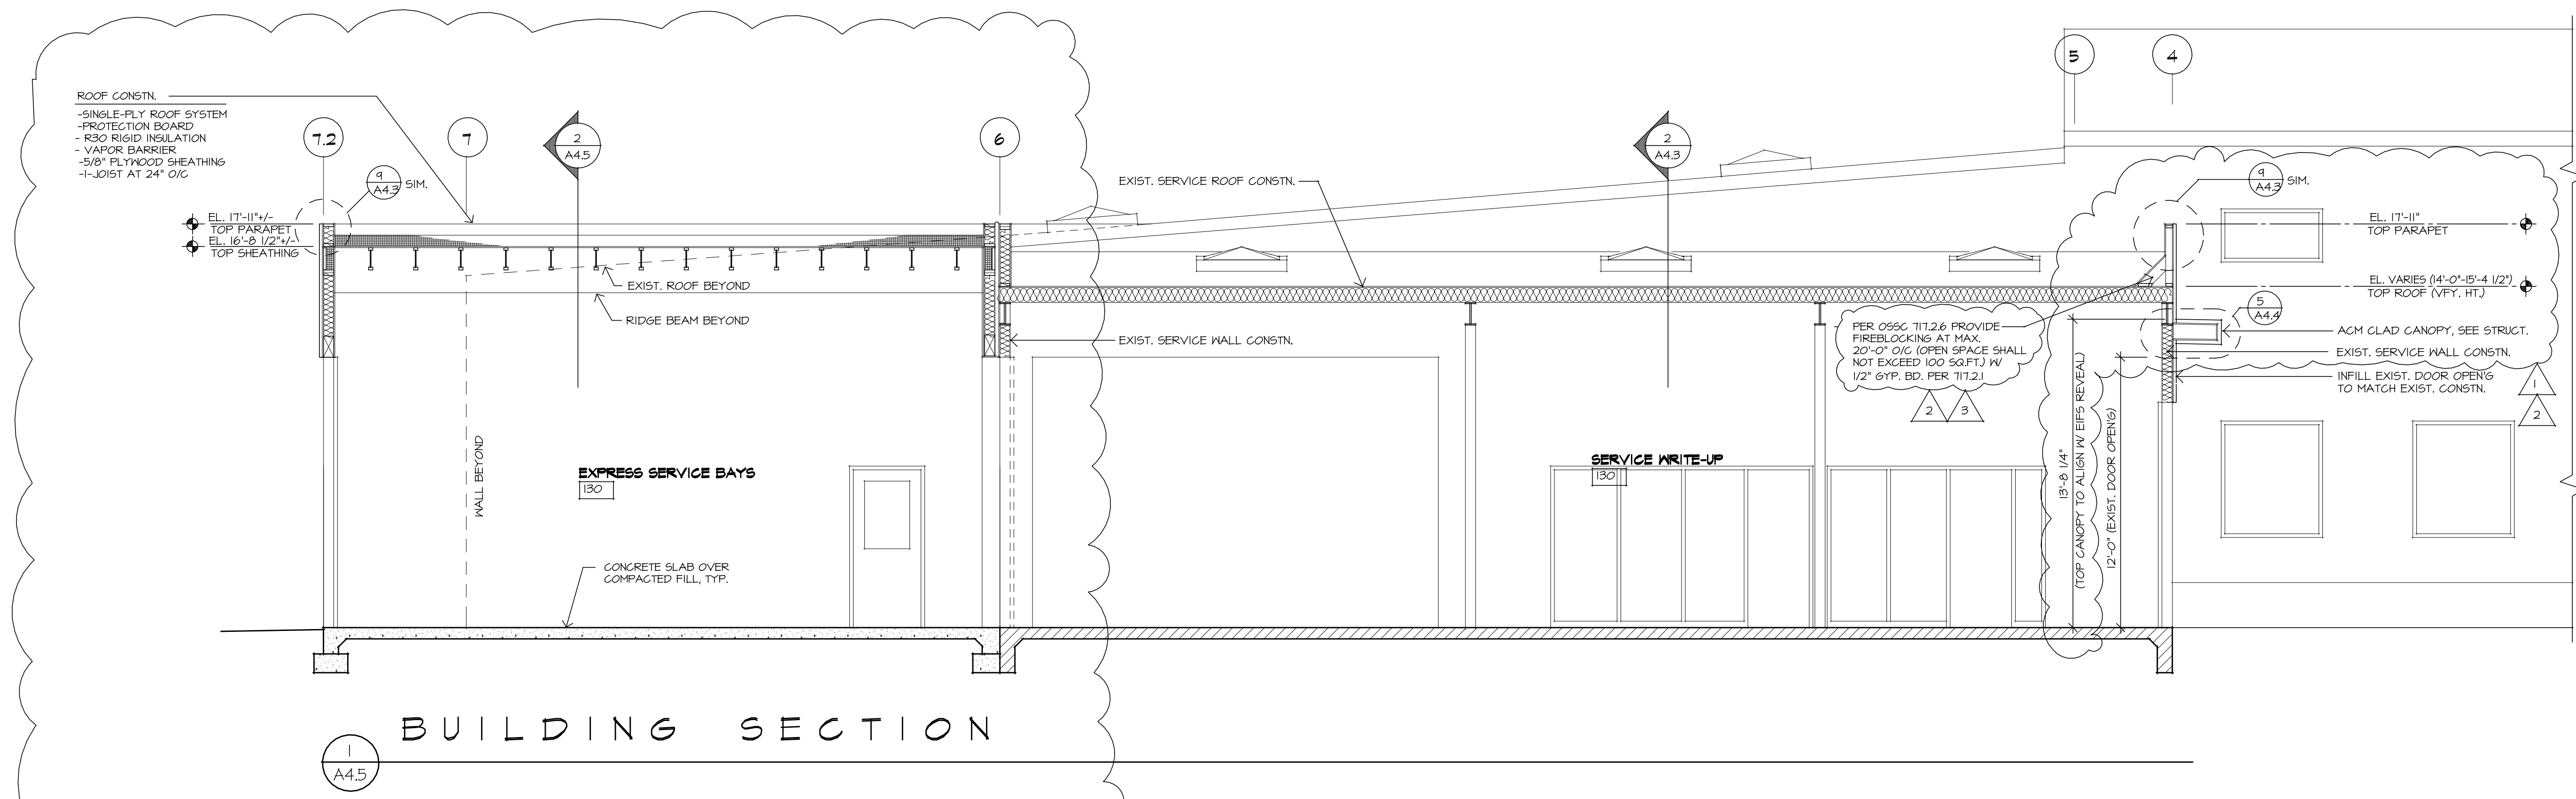

BUILDING SECTION

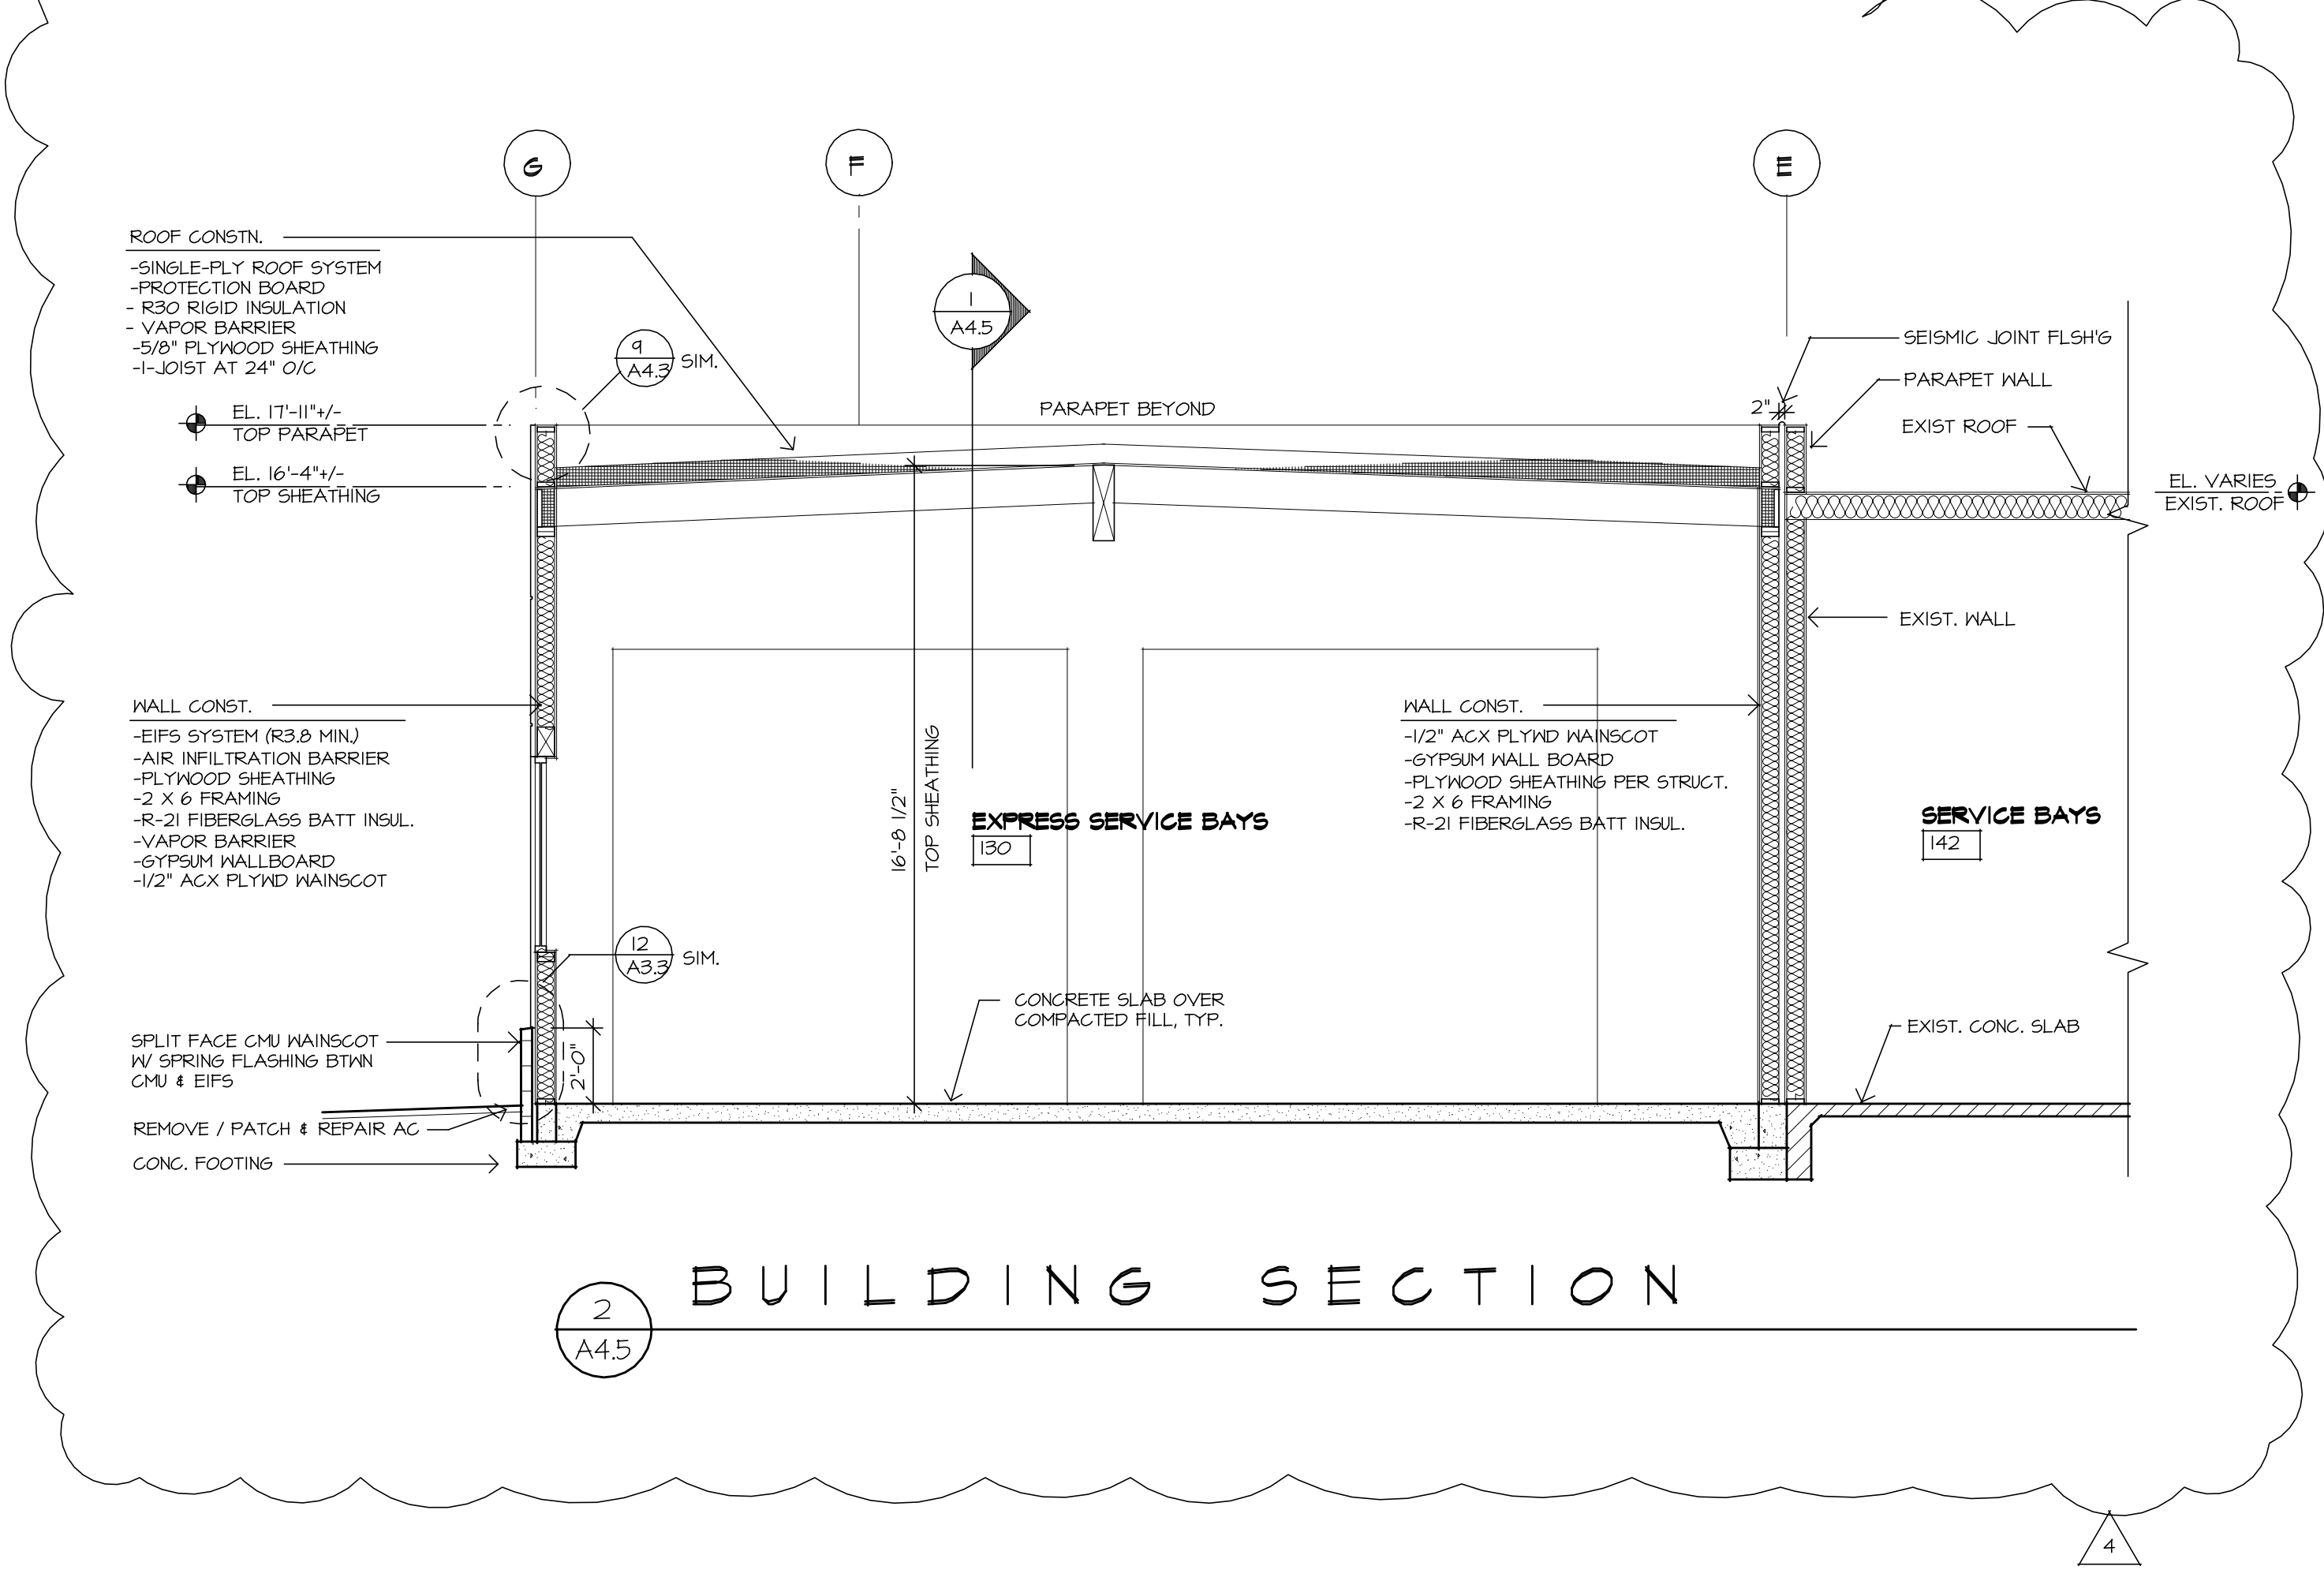

BUILDING SECTION